


NOB HILL AVE.

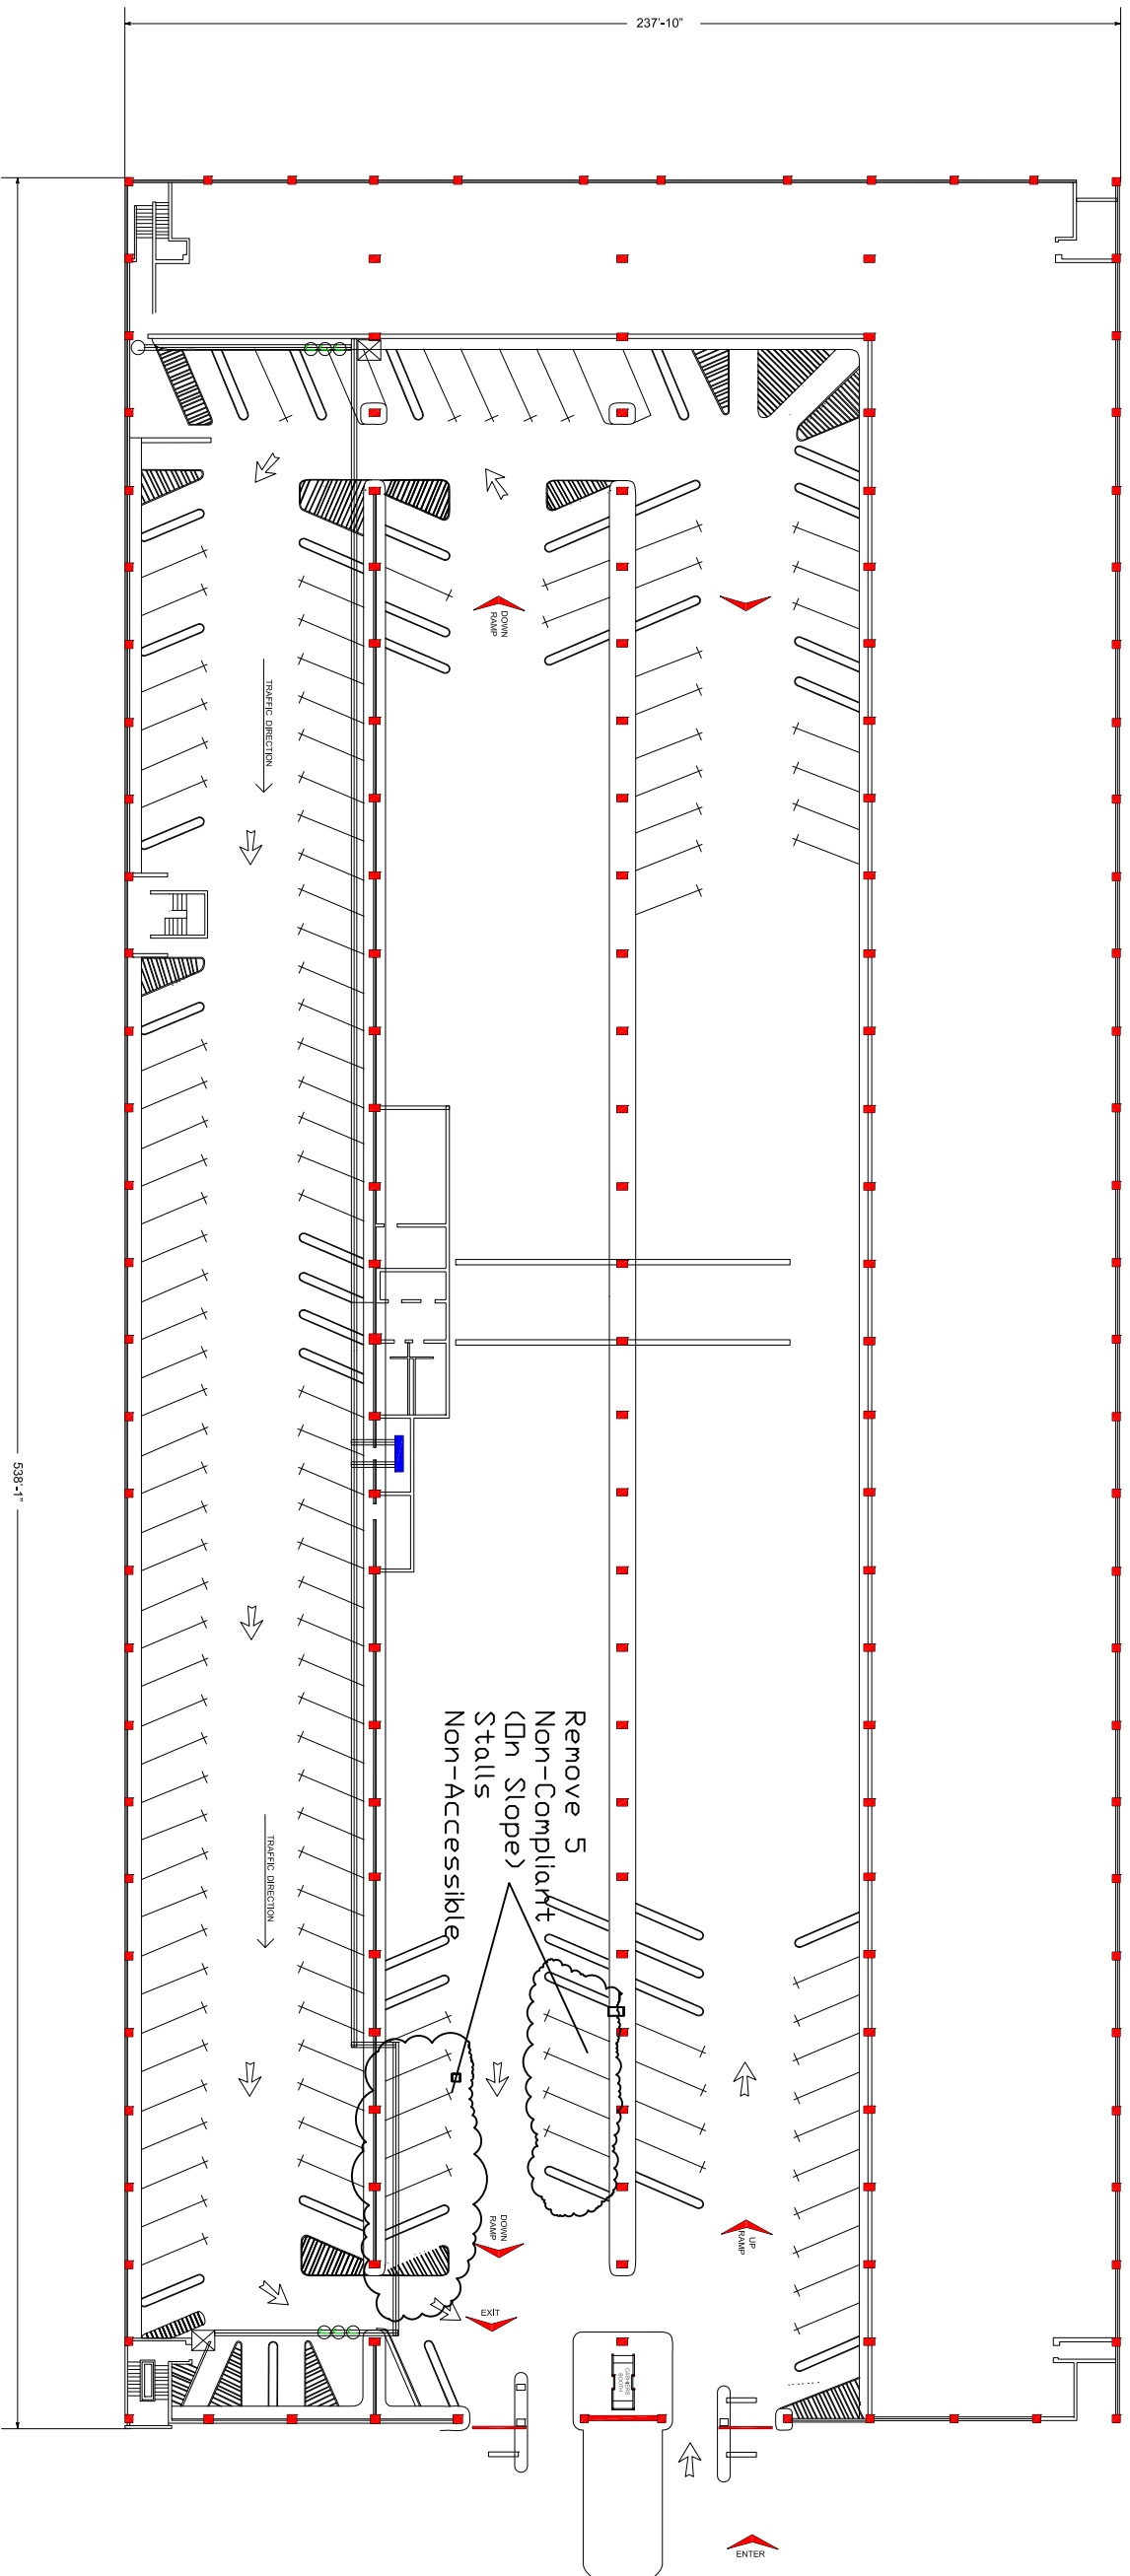

LOWER LEVEL PLAN

SCALE = 1/16" = 1'-0"
CAR CAPACITY = 162 CARS



MERCER STREET



EMERGENCY PHONE



JUNCTION BOXES



CABLES

NOTES:

SEE SHEET A-3 FOR TYPICAL STRIPING & SAFETY WALK DETAILS
SEE SHEET A-3 FOR PLANTER & SIDEWALK DETAILS
SEE SHEET A-14 FOR ENTRANCE EXIT DETAILS



PAINTED ARROW FOR TRAFFIC DIRECTION SEE DETAIL ON A-3