


SEATTLE CENTER CAMPUS DATA BASEMAP PROJECT NO. 0012688.02 ISSUED FOR REVIEW - 10/XX/2022

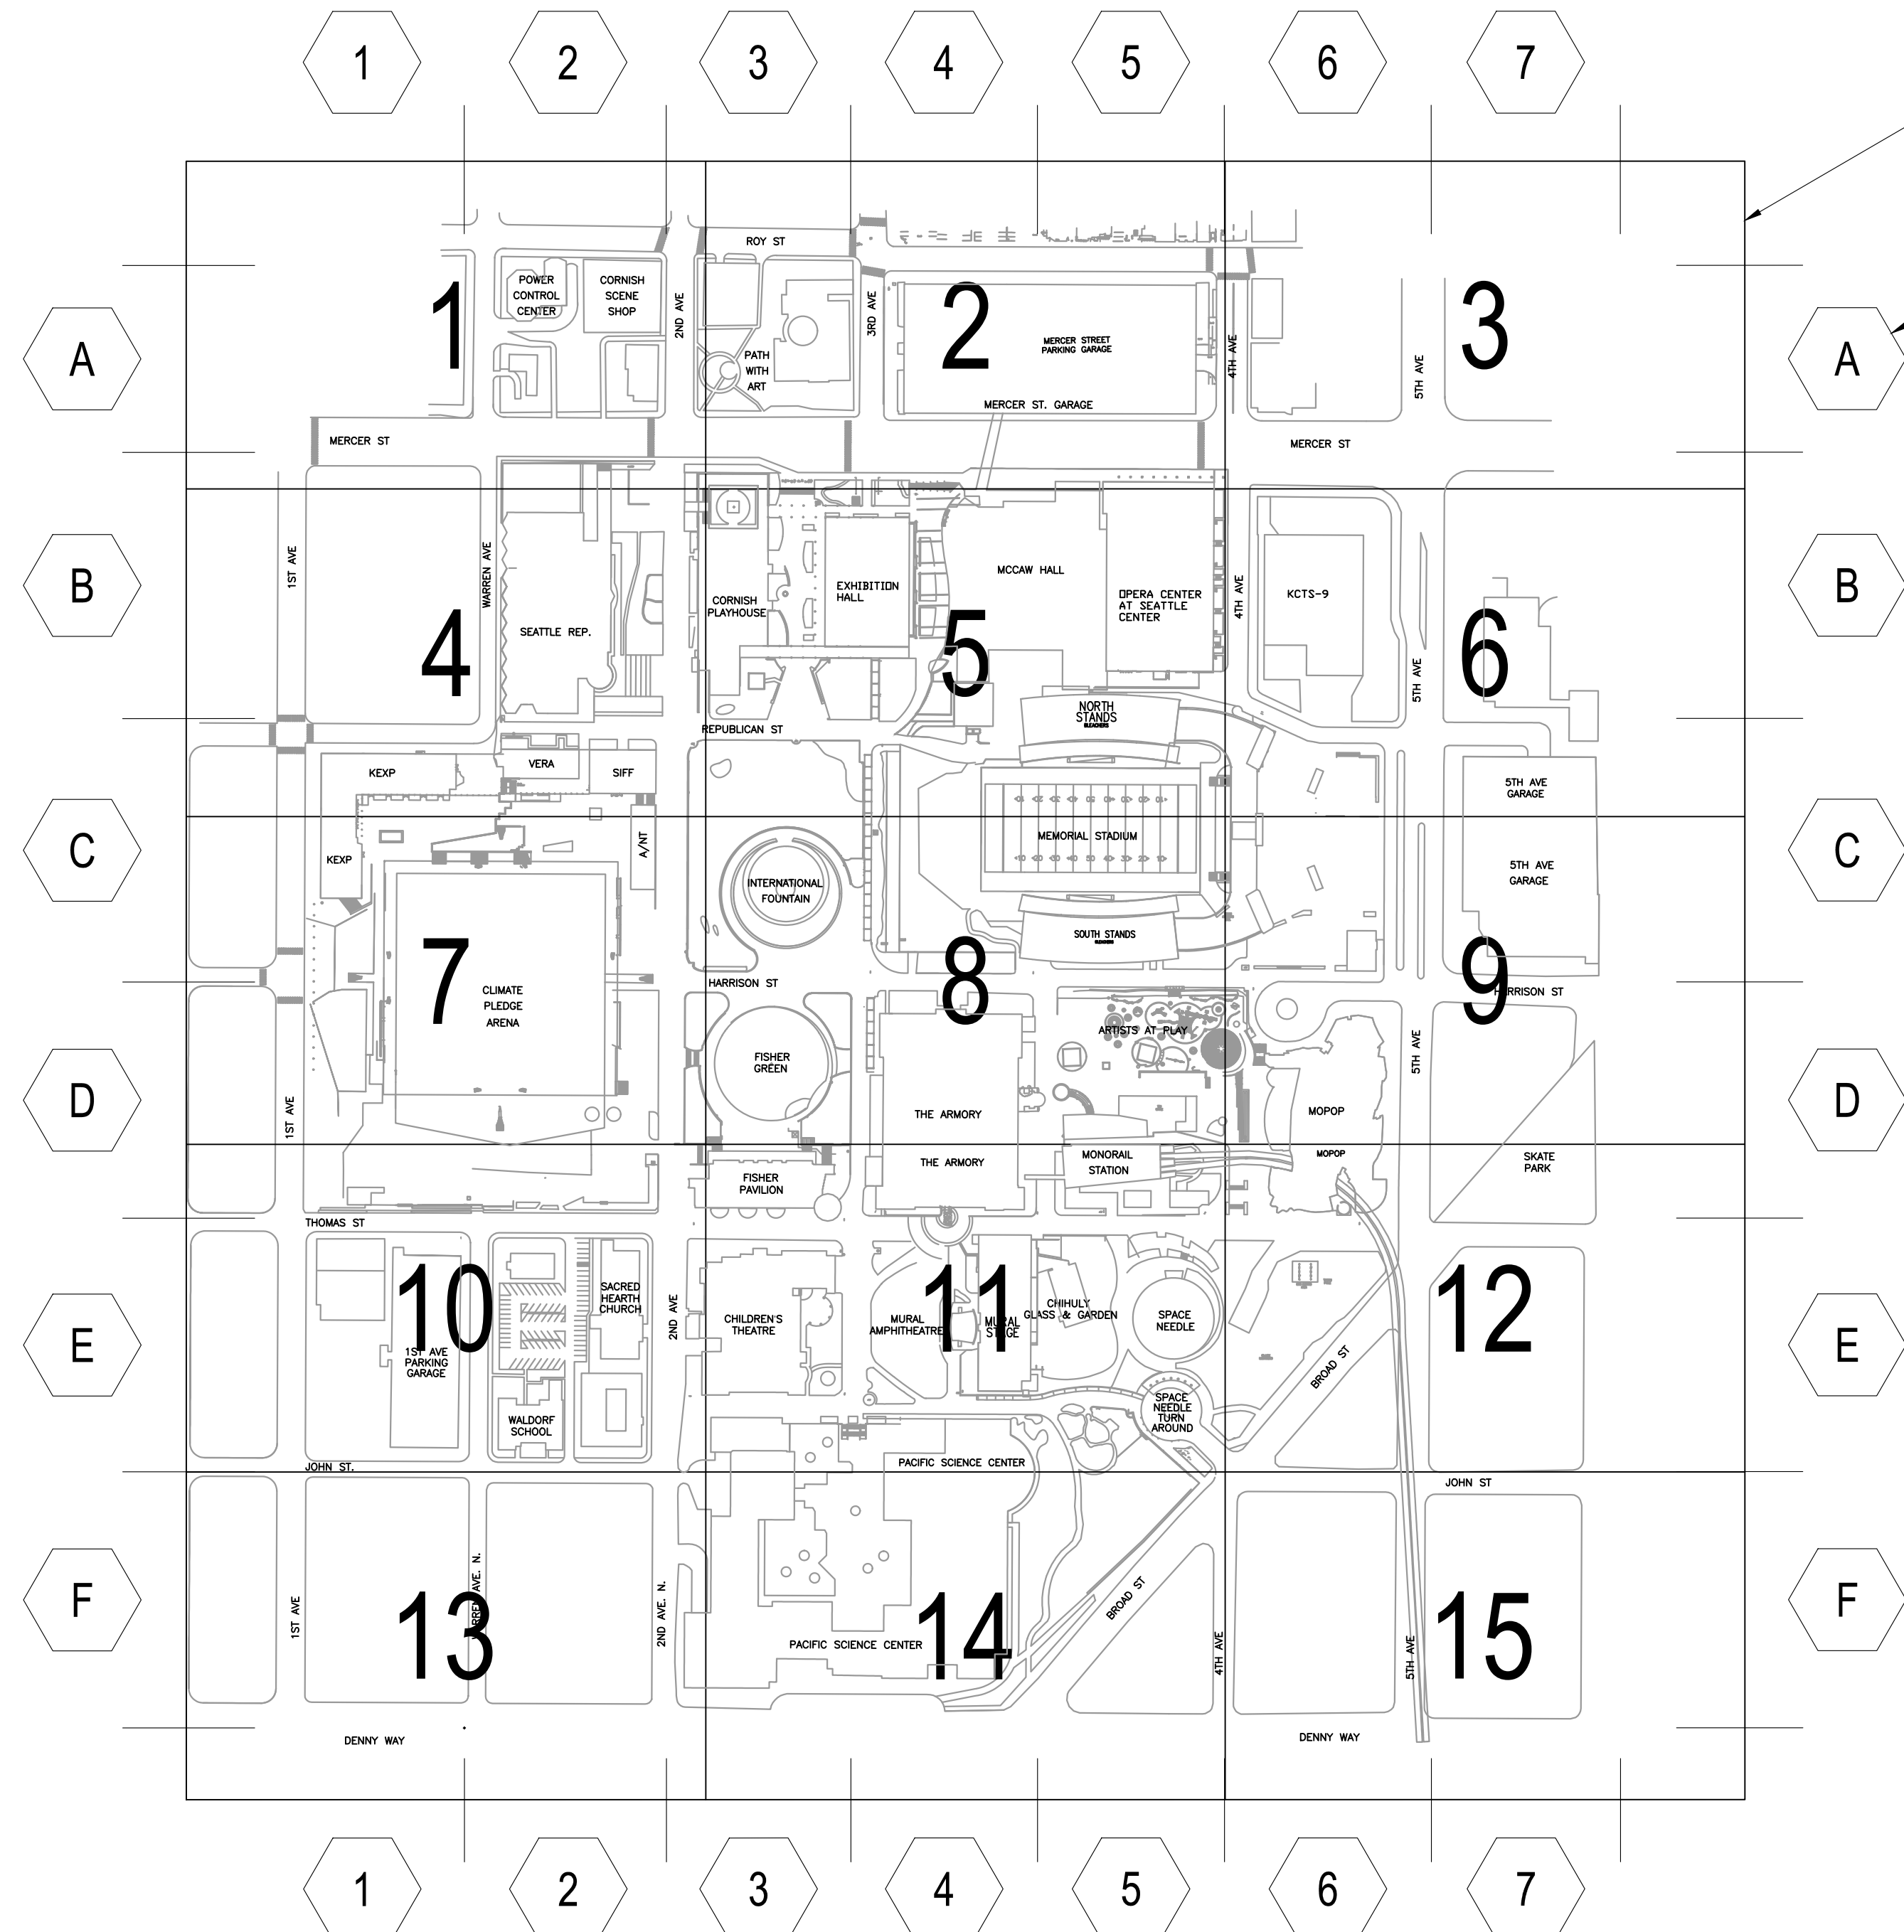

SHEET VIEW LOCATION

SEATTLE CENTER
REFERENCE MAP GRID

BASE MAP OVERALL PLAN
SCALE: 1" = 250'-0"



305 HARRISON STREET
SEATTLE, WA 98109-4695
TEL. (206) 684-7117
FAX. (206) 386-9091
WWW.SEATTLECENTER.COM

APPROVED BY SEATTLE CENTER
Redevelopment: Joe Lee
Date: _____
APPROVED FOR ADVERTISING: Liz Azevedo
Director, City Purchasing and Contracting Services
SEATTLE, WASHINGTON

BY: _____
Date: _____
PROJECT: _____

SEATTLE CENTER
CAMPUS
SEATTLE CENTER BASEMAP
PROJECT PHASE



HARRIS GROUP PROJ# 12688.02

REVISIONS

NO.	DATE	DESCRIPTION
1	10/11/22	-


APPROVALS
DESIGNED: -
DRAWN: -
CHECKED: -
APPROVED: -

SCALE: AS NOTED

SHEET TITLE
**UTILITY DATA
COVER SHEET**

SHEET NUMBER
UDO
FILE NUMBER
12688.02.UTLTYDATA_MASTER

PRELIMINARY SKETCH

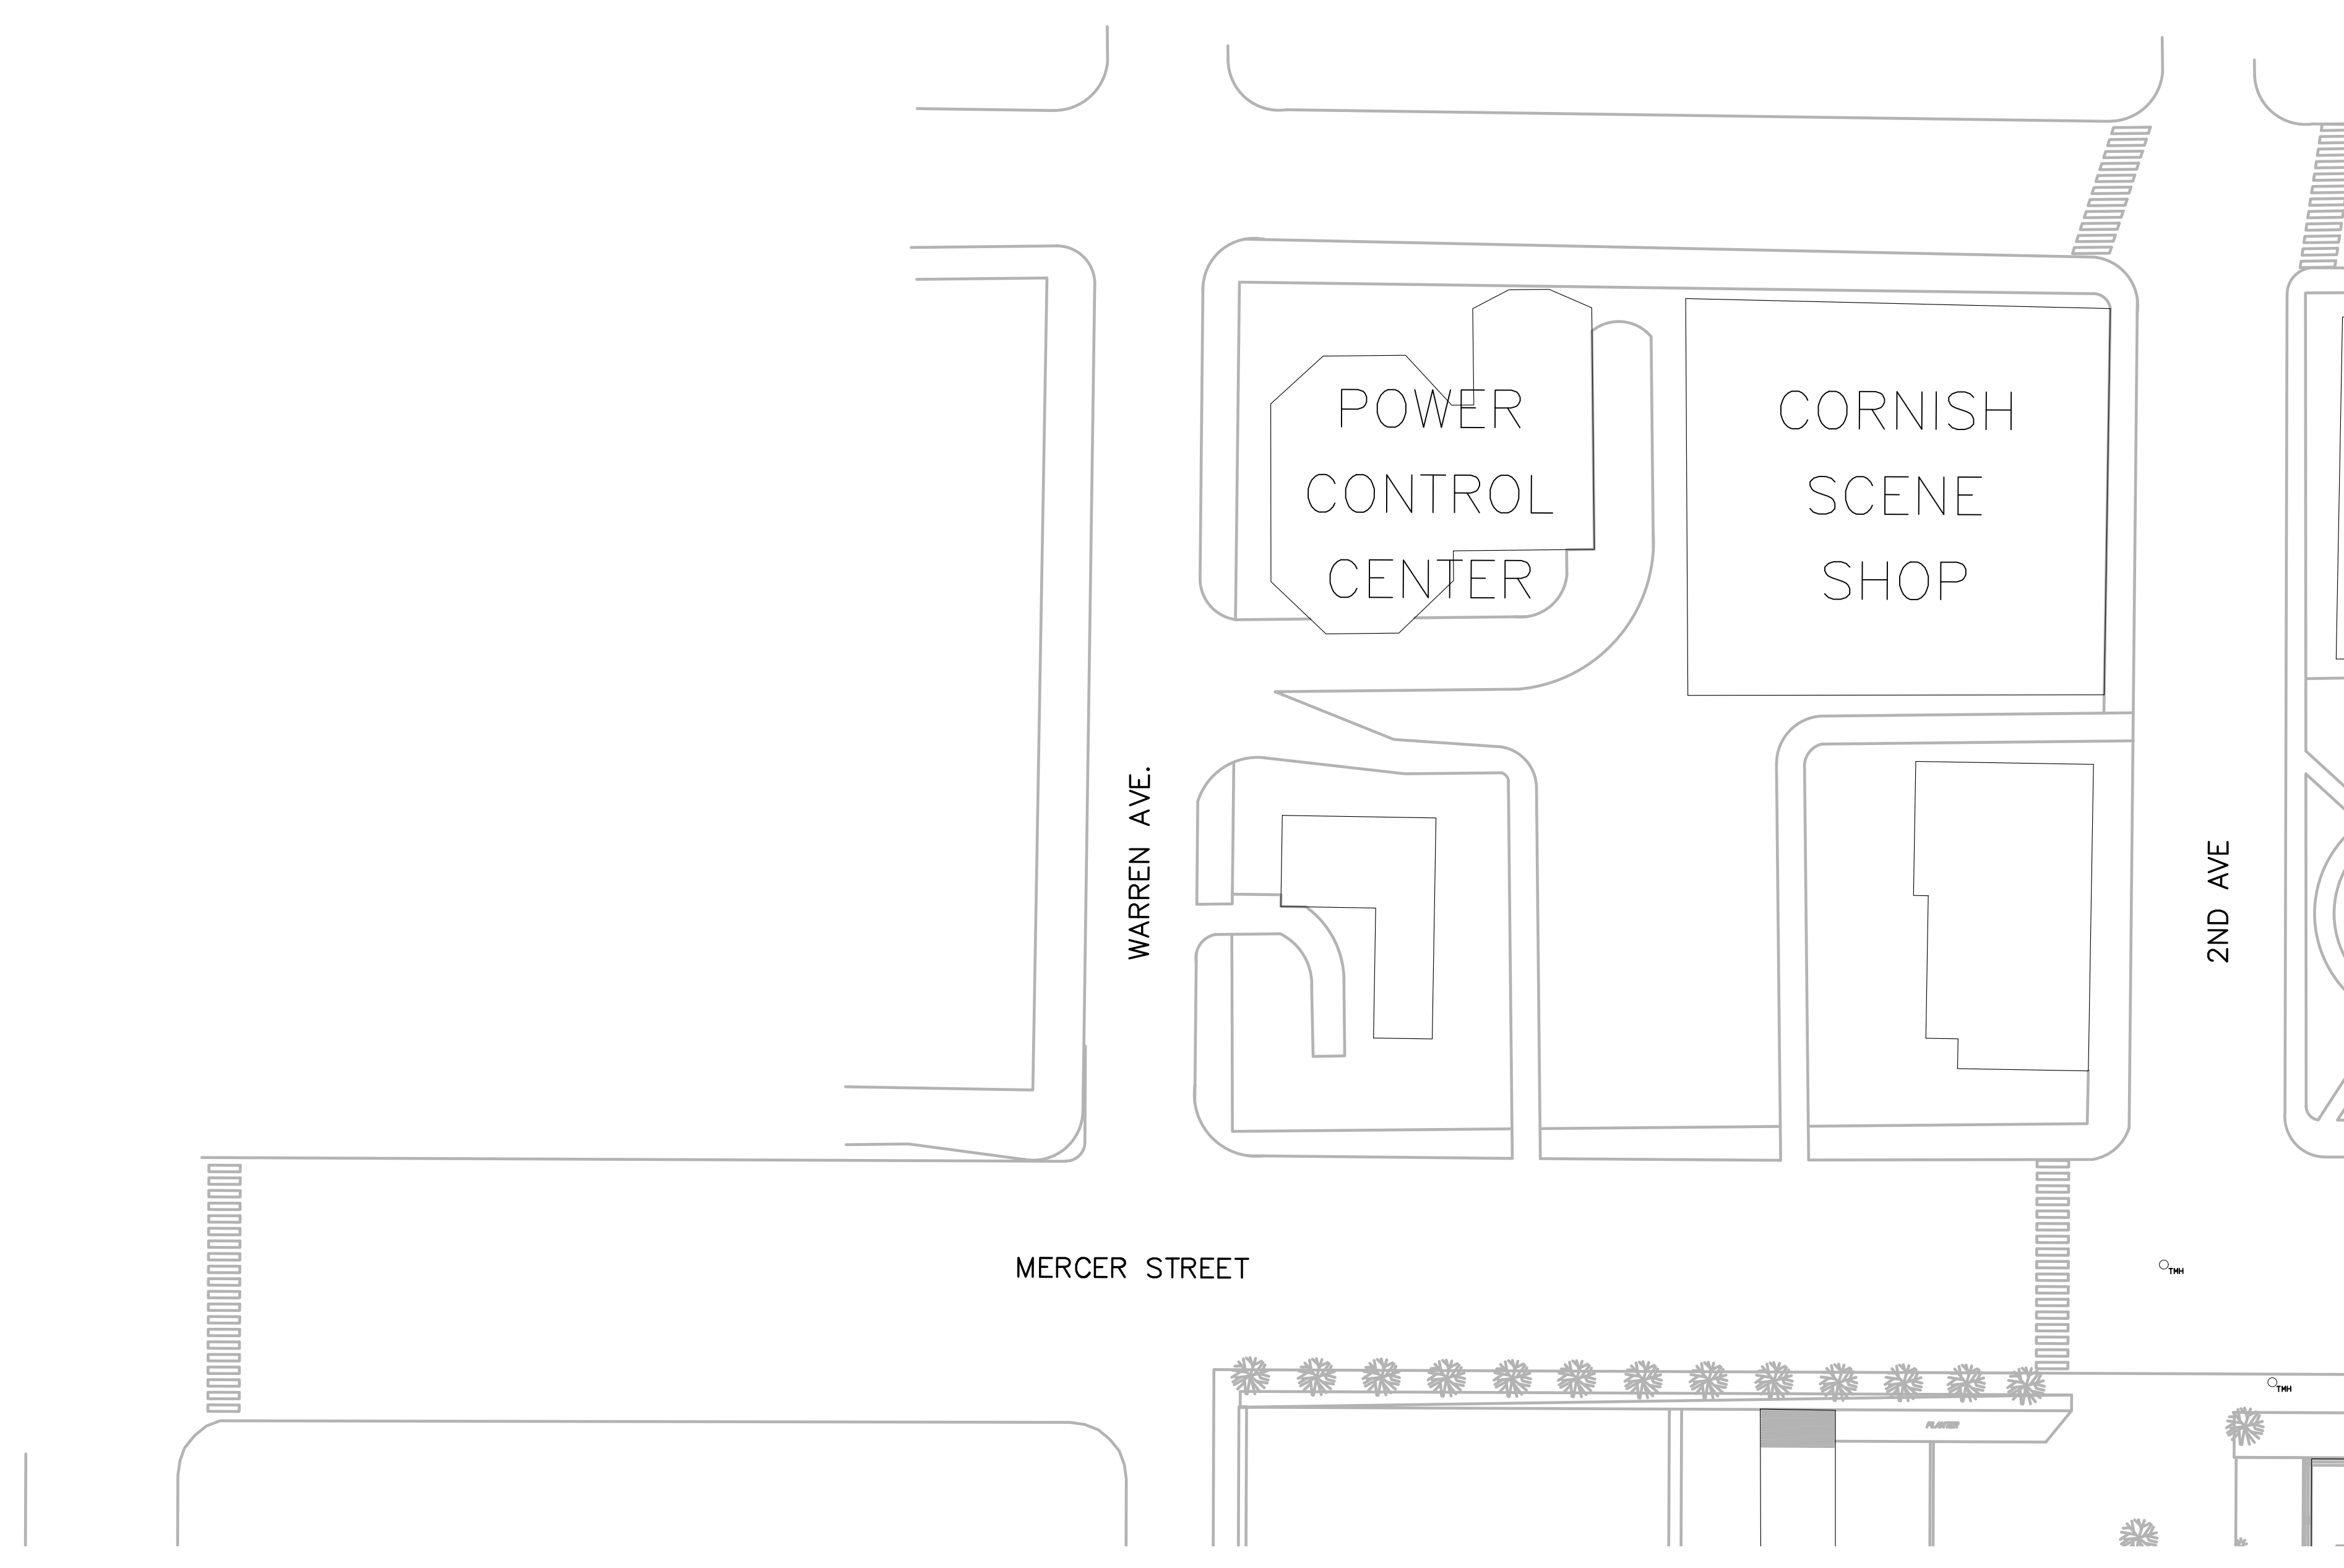

SECTOR PLAN
SCALE: 1" = 40'-0"

LEGEND


NOT USED

GENERAL NOTES

1. NOT USED

KEYED NOTES

① NOT USED

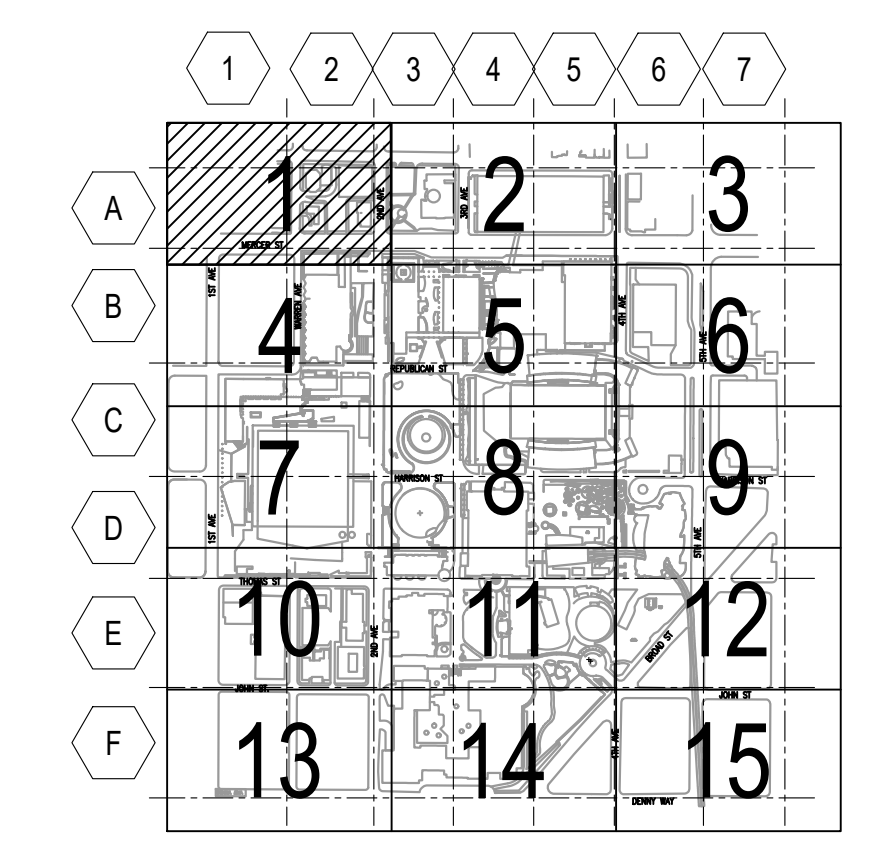

KEY PLAN
SCALE: N.T.S.

REVISIONS

NO.	DATE	DESCRIPTION
△ 1	10/11/22	-

APPROVALS
DESIGNED: -
DRAWN: -
CHECKED: -
APPROVED: -

SCALE: AS NOTED
SHEET TITLE
**UTILITY DATA
SECTOR 1**

SHEET NUMBER
UD1
FILE NUMBER
12688.02.UTLTYDTA_MASTER

PRELIMINARY SKETCH

REVISIONS

NO.	DATE	DESCRIPTION
1	10/11/22	-

APPROVALS

DESIGNED: _____

DRAWN: _____

CHECKED: _____

APPROVED: _____

SCALE: AS NOTED
SHEET TITLE
**UTILITY DATA
SECTOR 2**
SHEET NUMBER _____
UD2
FILE NUMBER _____
12688.02.UTLTYDATA_MASTER

PRELIMINARY SKETCH

LEGEND


NOT USED

GENERAL NOTES


1. NOT USED

KEYED NOTES


① NOT USED

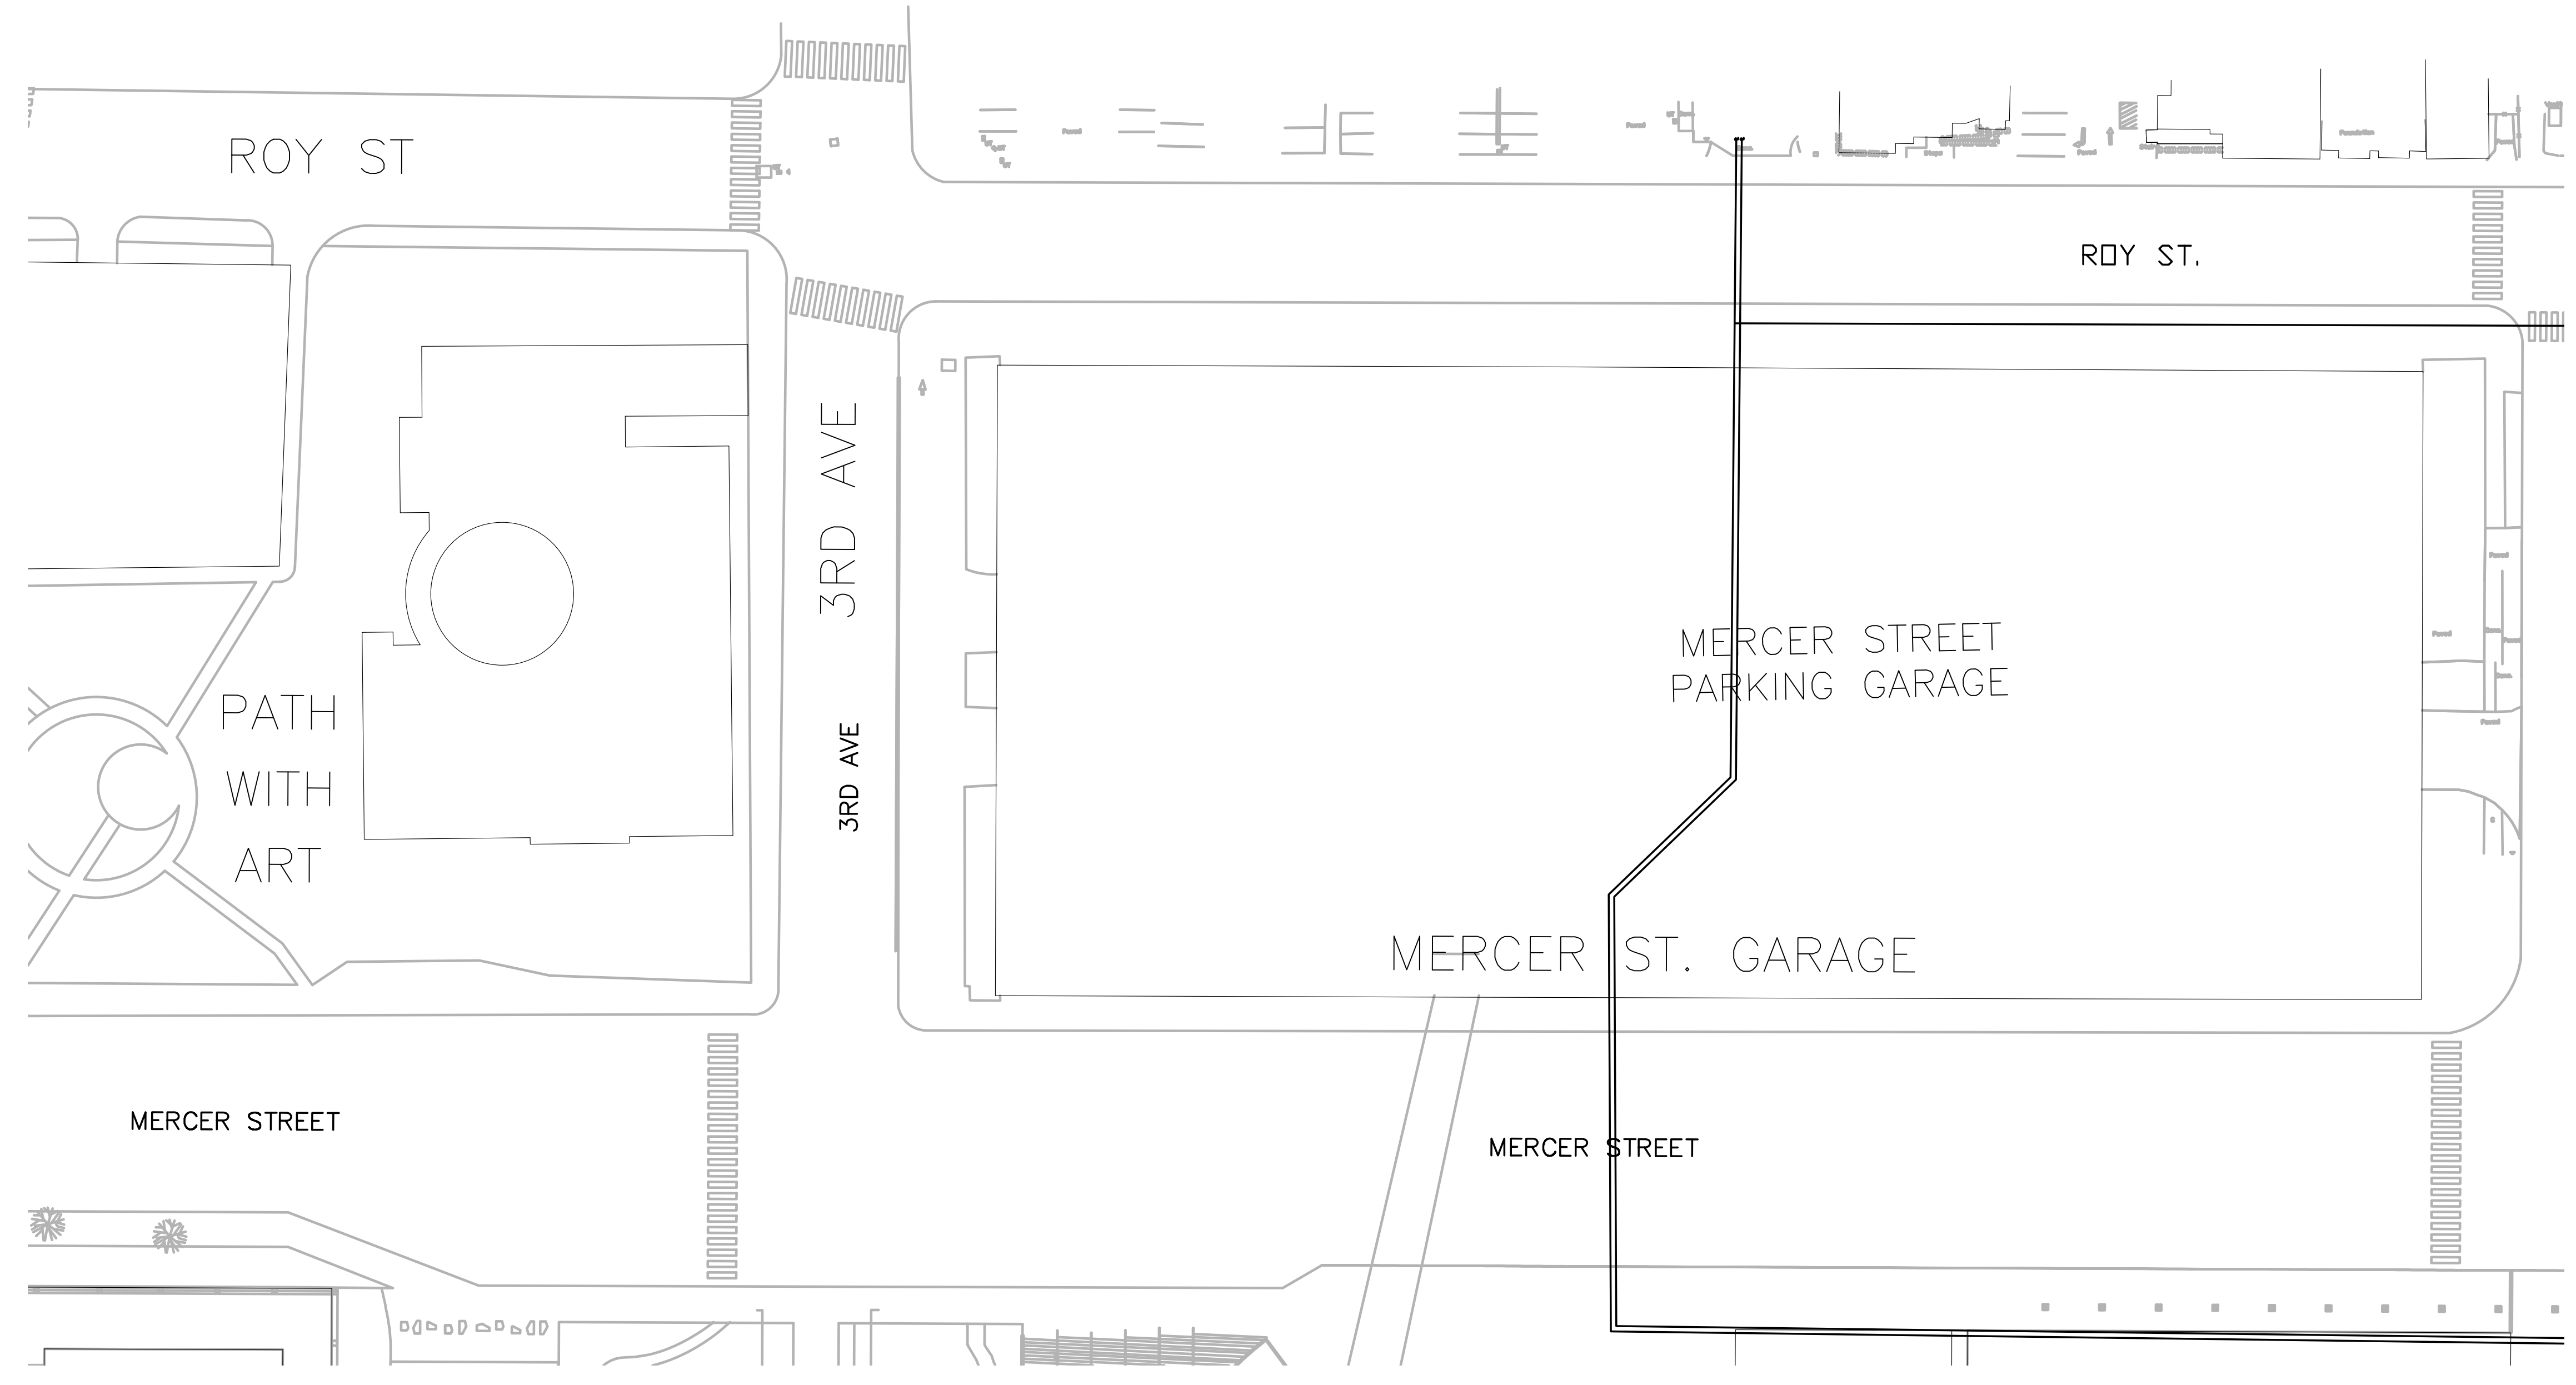

SECTOR PLAN
SCALE: 1" = 40'-0"

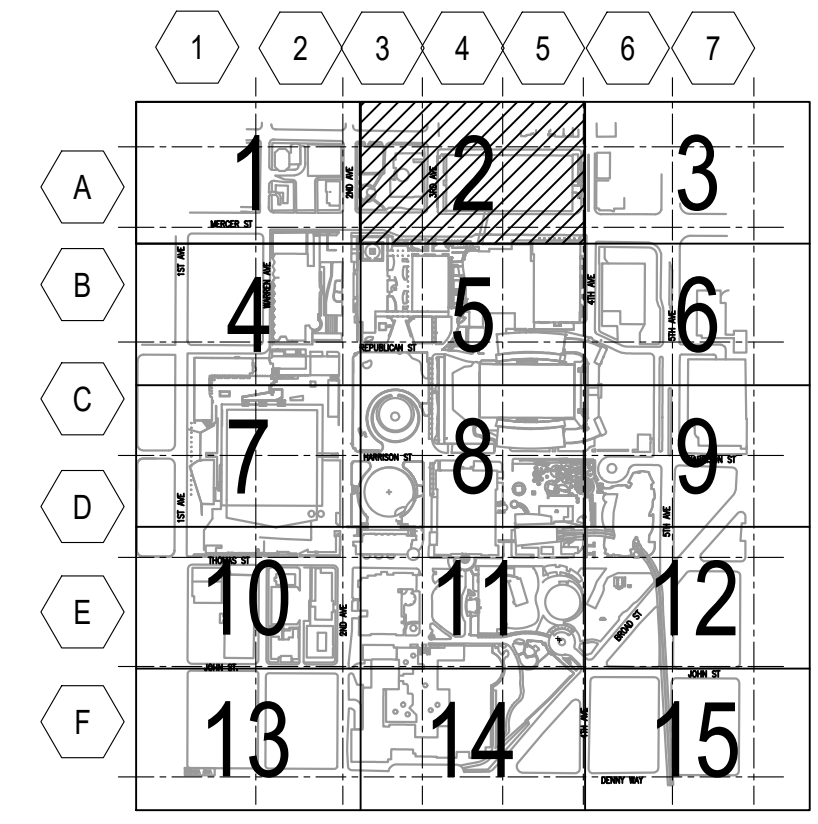

Save Date: 12/9/22 By: Cosgrove, Leo File Location: U:\00126688.02\Drawings\Elec\126688.02\Utility_Master.dwg

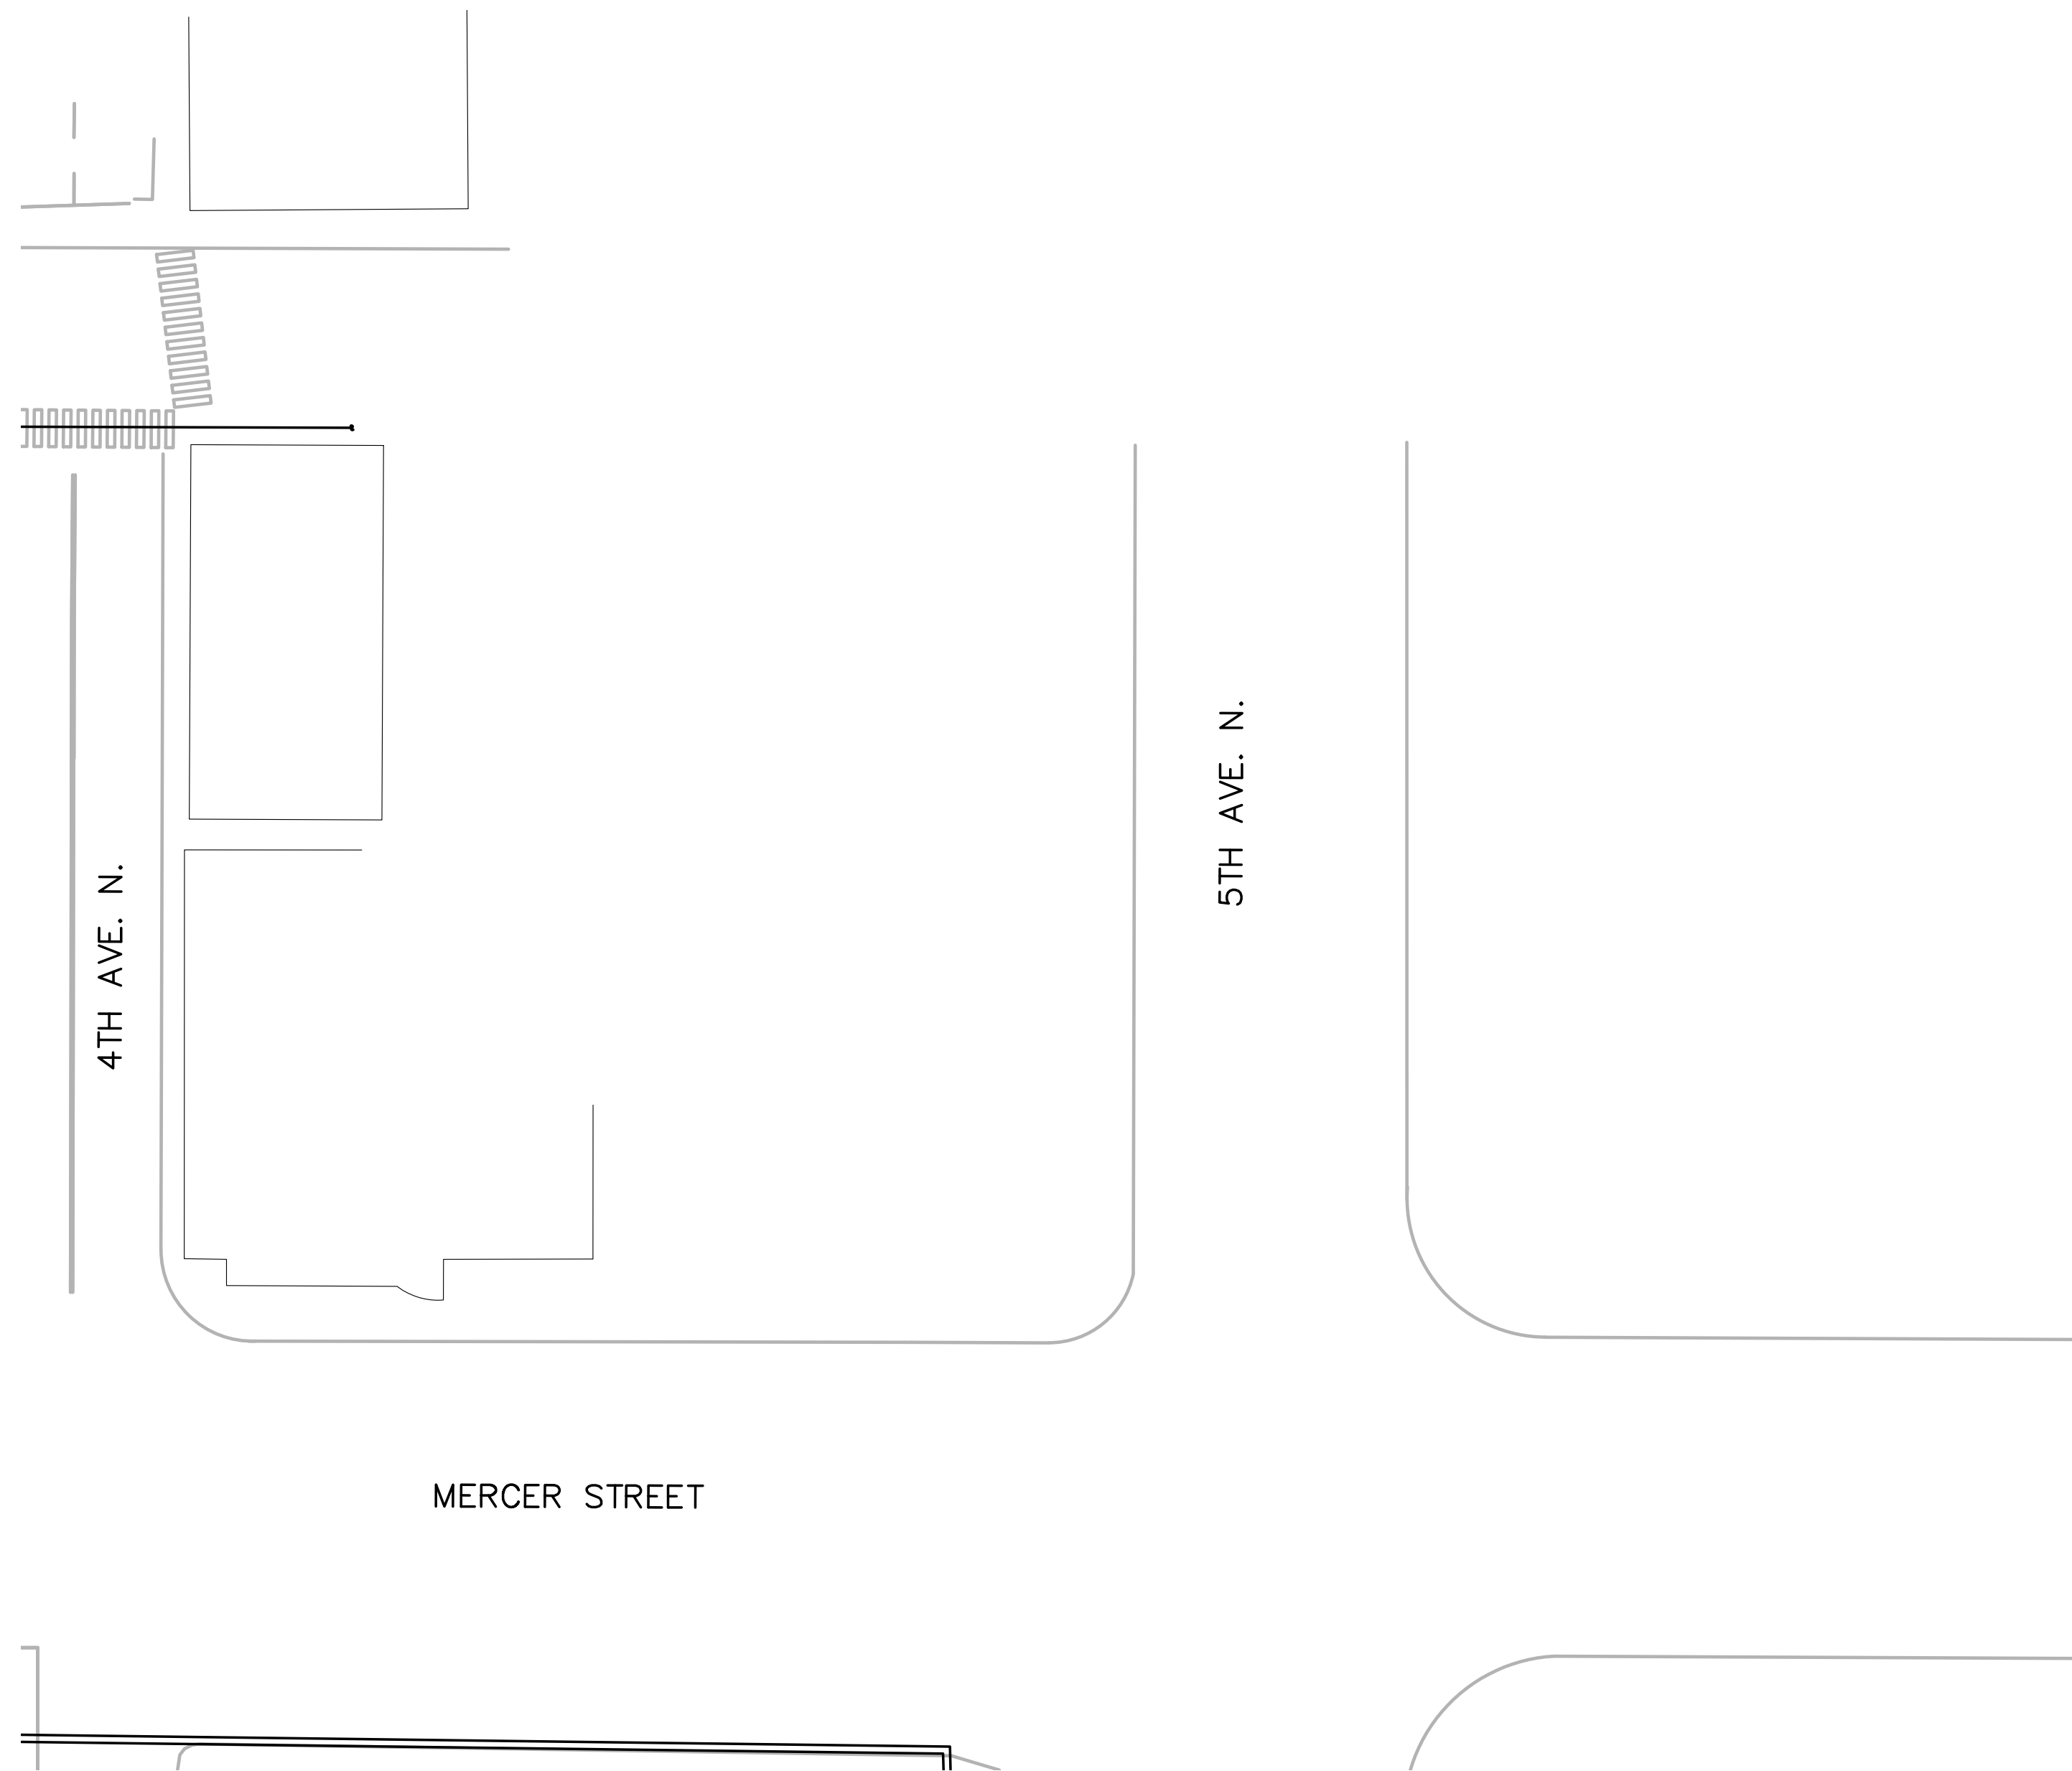

SECTOR PLAN
SCALE: 1" = 40'-0"



LEGEND


NOT USED

GENERAL NOTES

1. NOT USED

KEYED NOTES

① NOT USED

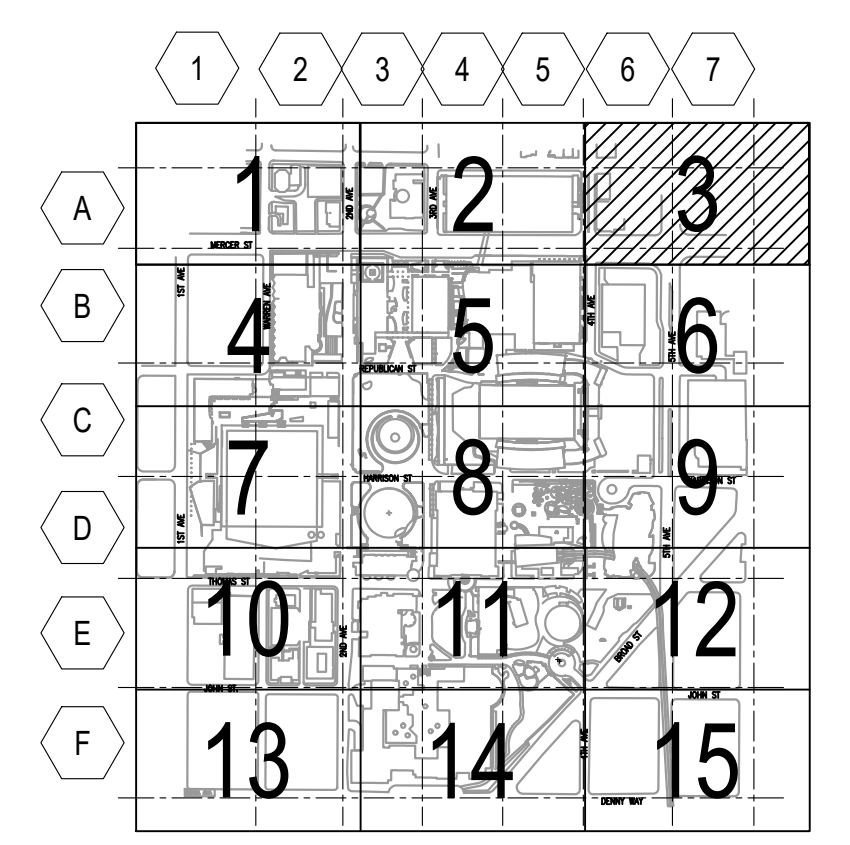

KEY PLAN
SCALE: N.T.S.



seattlecenter
305 HARRISON STREET
SEATTLE, WA 98109-4695
TEL. (206) 684-7117
FAX. (206) 386-9091
WWW.SEATTLECENTER.COM

APPROVED BY SEATTLE CENTER
Redevelopment _____
Date _____
APPROVED FOR ADMINISTERING:
Liz Alzner
Director, City Planning and Contracting Services
SEATTLE, WASHINGTON

BY: _____
Date _____
PROJECT _____

SEATTLE CENTER
CAMPUS
SEATTLE CENTER BASEMAP
PROJECT PHASE



HARRIS GROUP PROJ# 12668.02

REVISIONS

NO.	DATE	DESCRIPTION
-	10/11/22	-


APPROVALS
DESIGNED: -
DRAWN: -
CHECKED: -
APPROVED: -

SCALE: AS NOTED
SHEET TITLE
**UTILITY DATA
SECTOR 3**

SHEET NUMBER
UD3
FILE NUMBER
12668.02.UTILITYDATA_MASTER

PRELIMINARY SKETCH

Save Date: 12/9/22 By: Cosgrove, Leo File Location: U:\0012688.02\Drawings\Elec\12688.02\Utility_Master.dwg

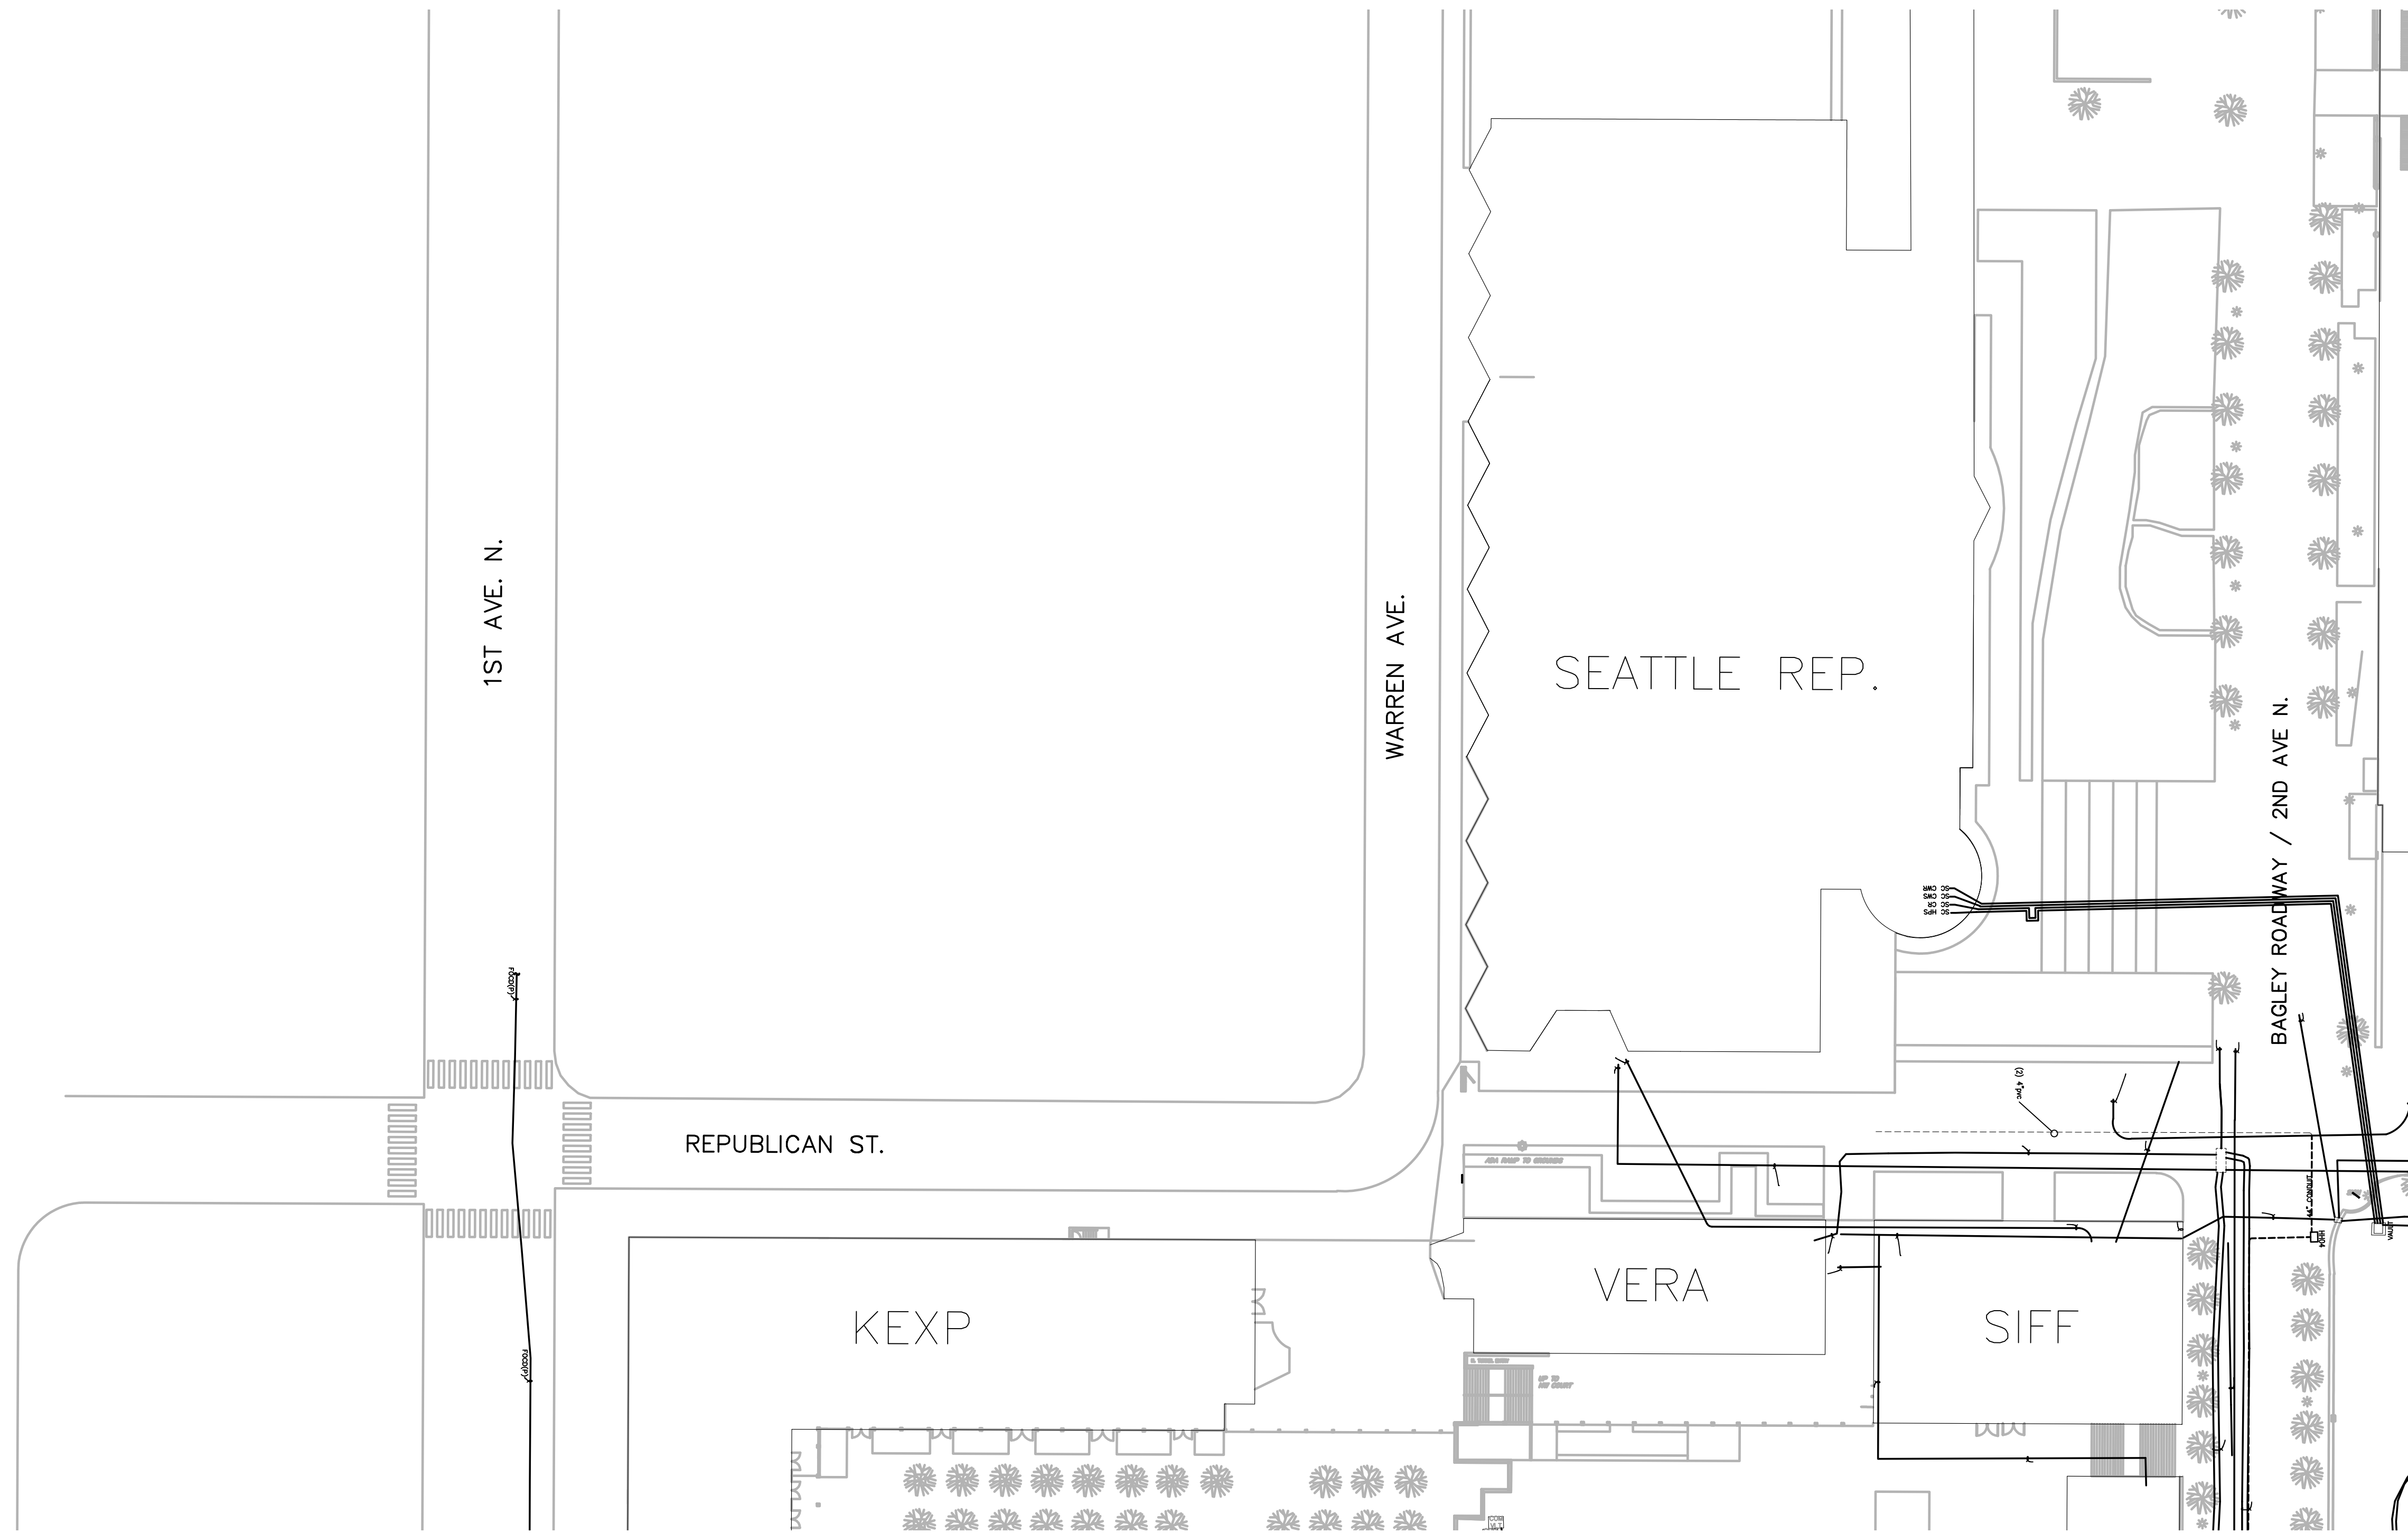

SECTOR PLAN
SCALE: 1" = 40'-0"



LEGEND


NOT USED

GENERAL NOTES

1. NOT USED

KEYED NOTES

① NOT USED

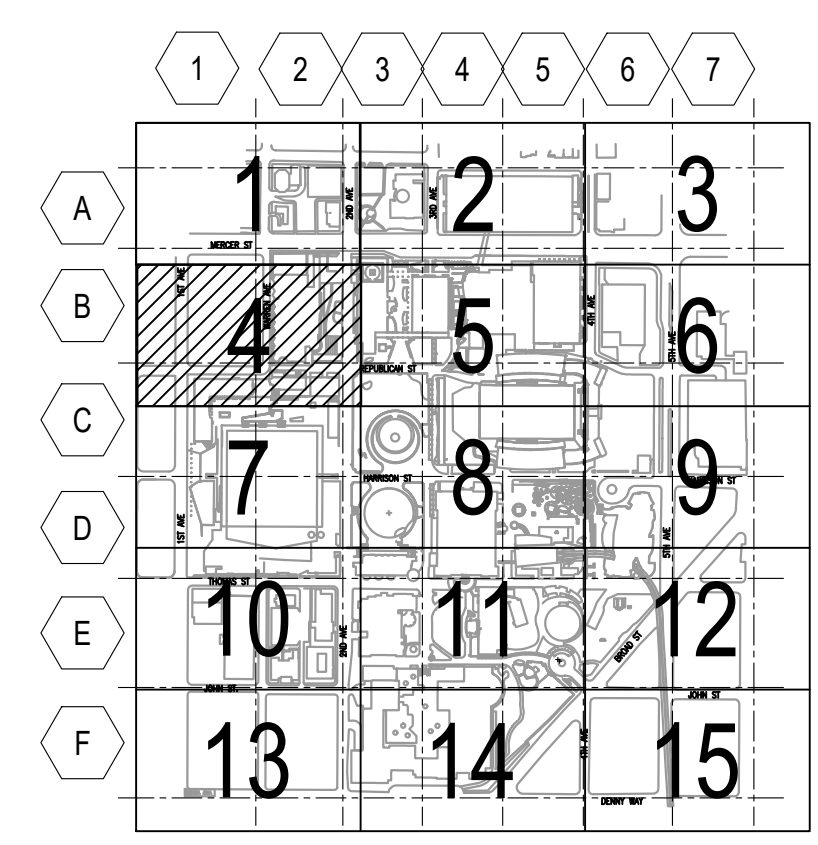

KEY PLAN
SCALE: N.T.S.



seattlecenter
305 HARRISON STREET
SEATTLE, WA 98109-4695
TEL. (206) 684-7117
FAX. (206) 386-9091
WWW.SEATTLECENTER.COM

APPROVED BY SEATTLE CENTER
Redevelopment _____
Date _____
APPROVED FOR ADMINISTERING
Liz Alzner
Director, City Purchasing and Contracting Services
SEATTLE, WASHINGTON

BY: _____
Date _____
PROJECT _____

SEATTLE CENTER
CAMPUS
SEATTLE CENTER BASEMAP
PROJECT PHASE



HARRIS GROUP PROJ# 12688.02

REVISIONS

NO.	DATE	DESCRIPTION
△ 1	10/11/22	-

APPROVALS
DESIGNED: -
DRAWN: -
CHECKED: -
APPROVED: -
SCALE: AS NOTED
SHEET TITLE
**UTILITY DATA
SECTOR 4**

SHEET NUMBER
UD4
FILE NUMBER
12688.02.UTILITYDATA_MASTER

PRELIMINARY SKETCH

REVISIONS

NO.	DATE	DESCRIPTION
1	10/11/22	-

APPROVALS

DESIGNED: -
DRAWN: -
CHECKED: -
APPROVED: -

SCALE: AS NOTED
SHEET TITLE
**UTILITY DATA
SECTOR 5**

SHEET NUMBER
UD5
FILE NUMBER
12688.02.UTLTYDTA_MASTER

LEGEND


NOT USED

GENERAL NOTES


1. NOT USED

KEYED NOTES

1. NOT USED

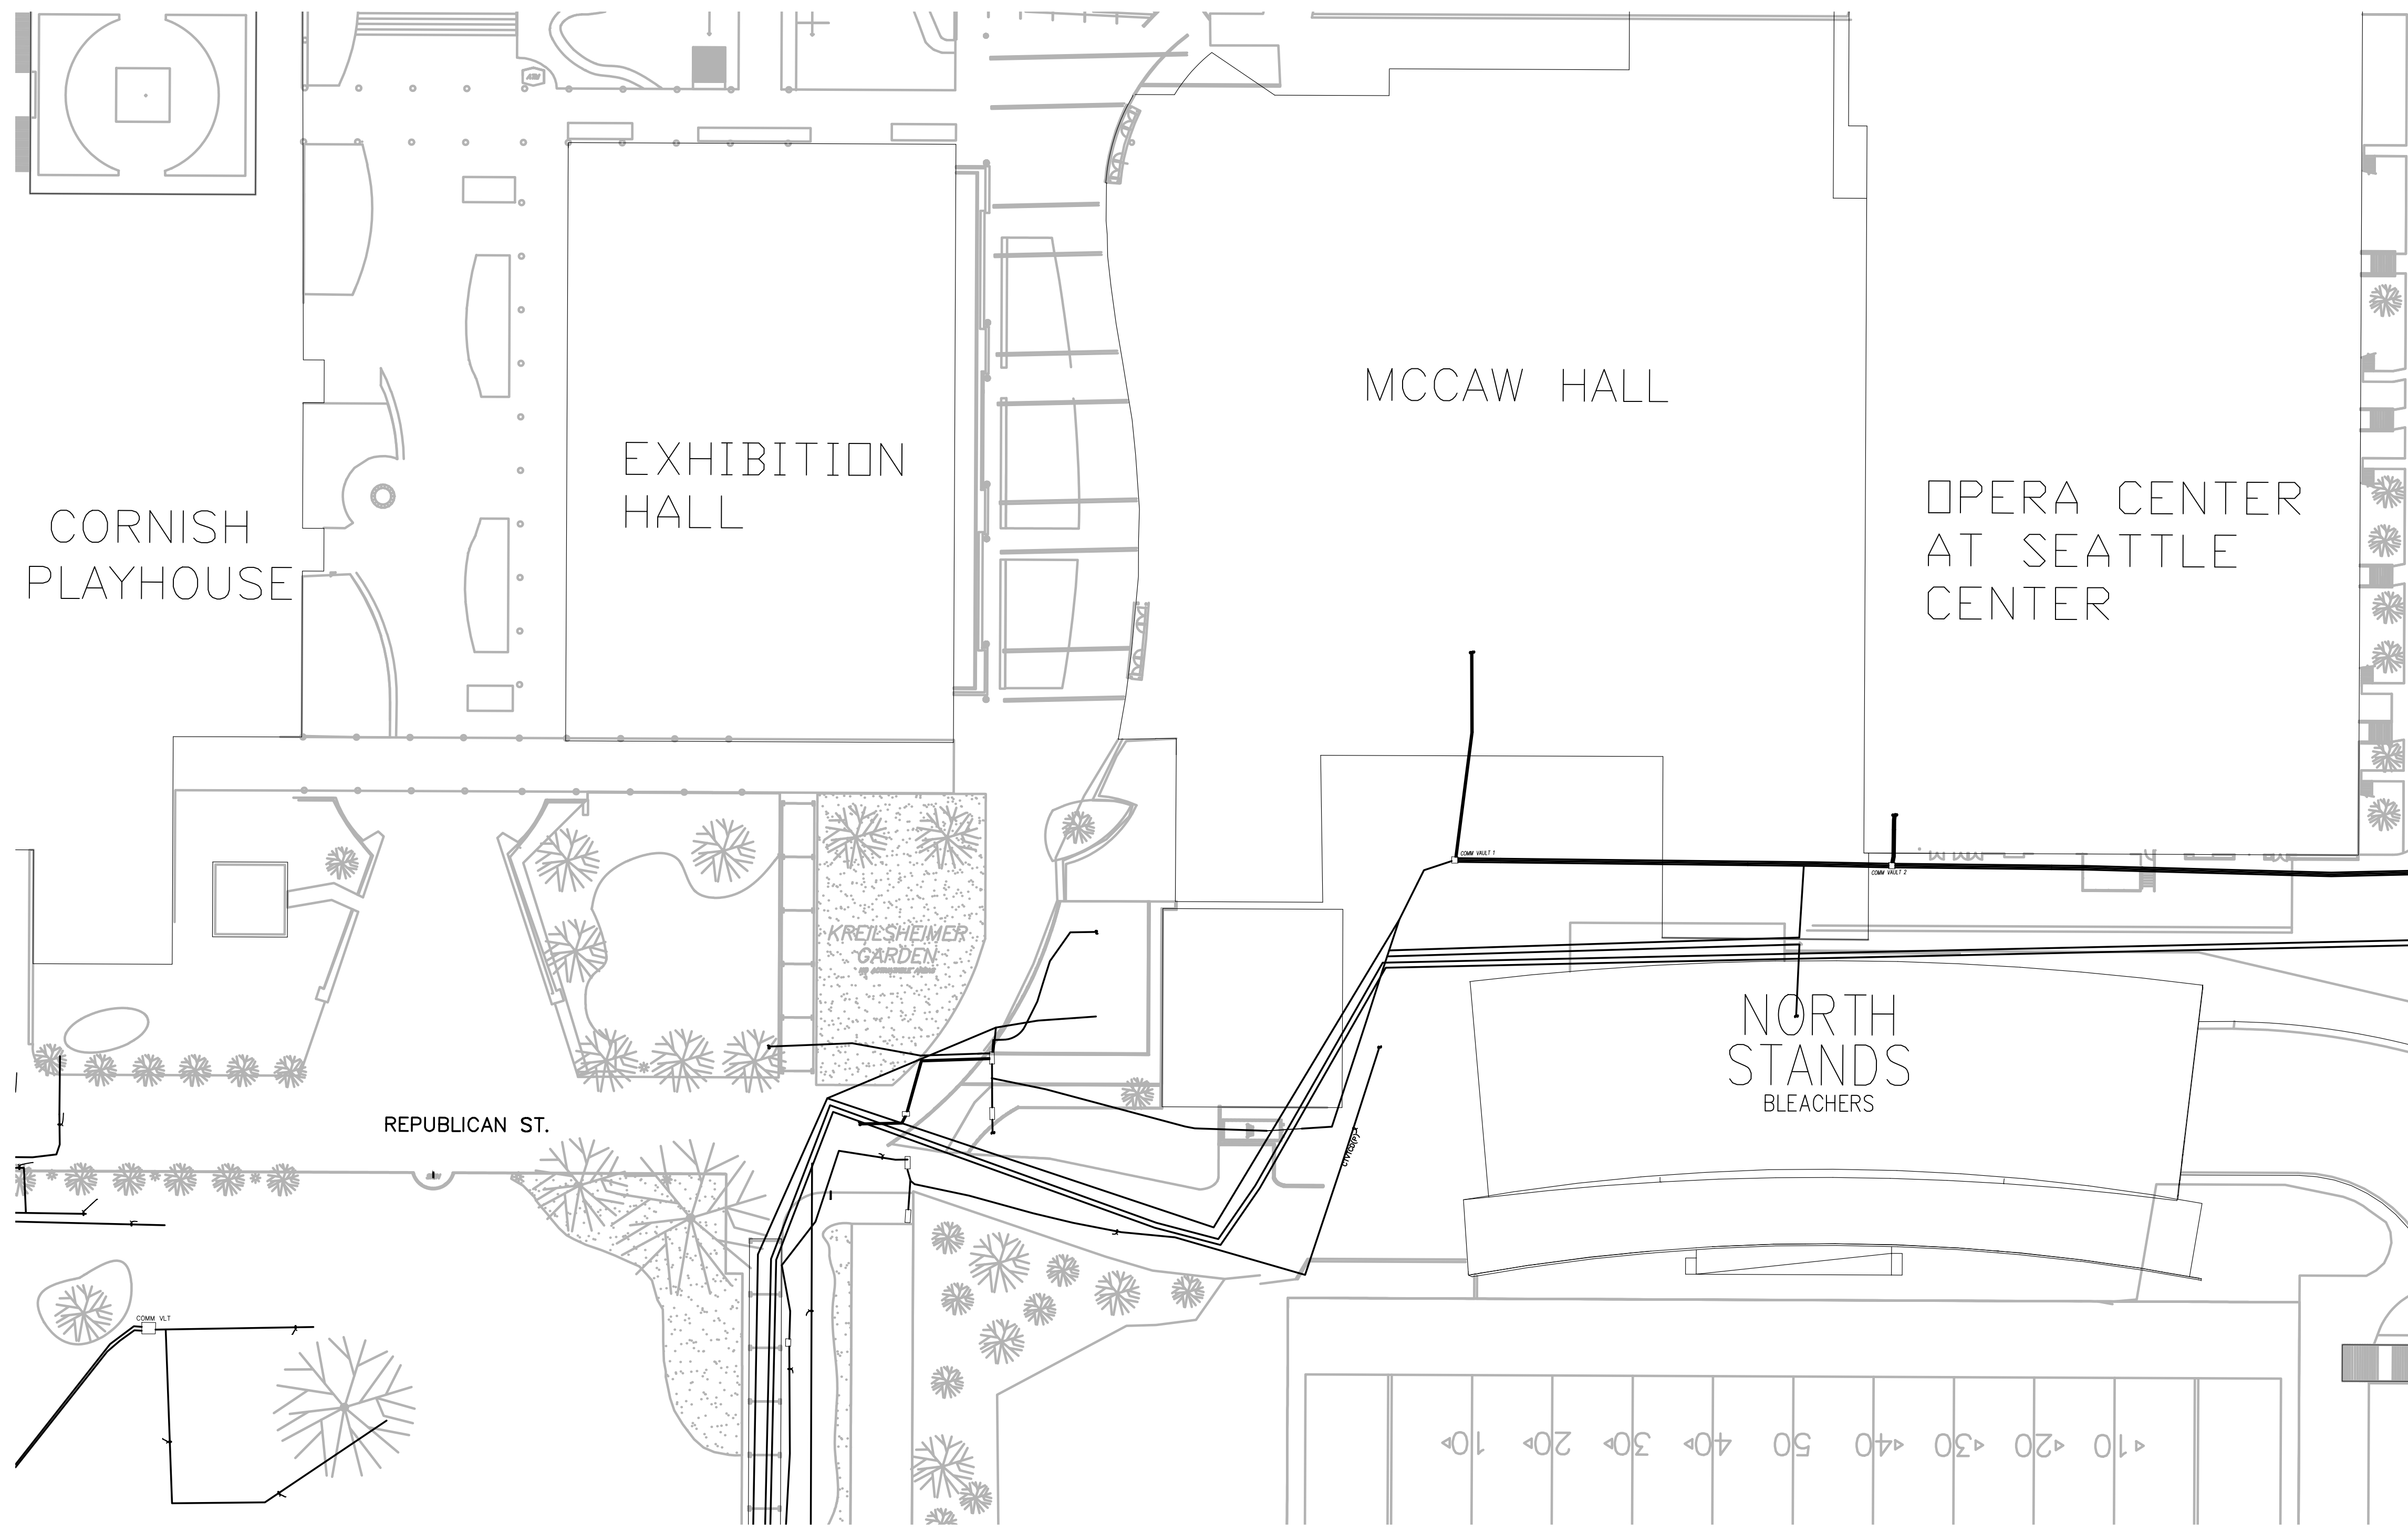

SECTOR PLAN
SCALE: 1" = 40'-0"

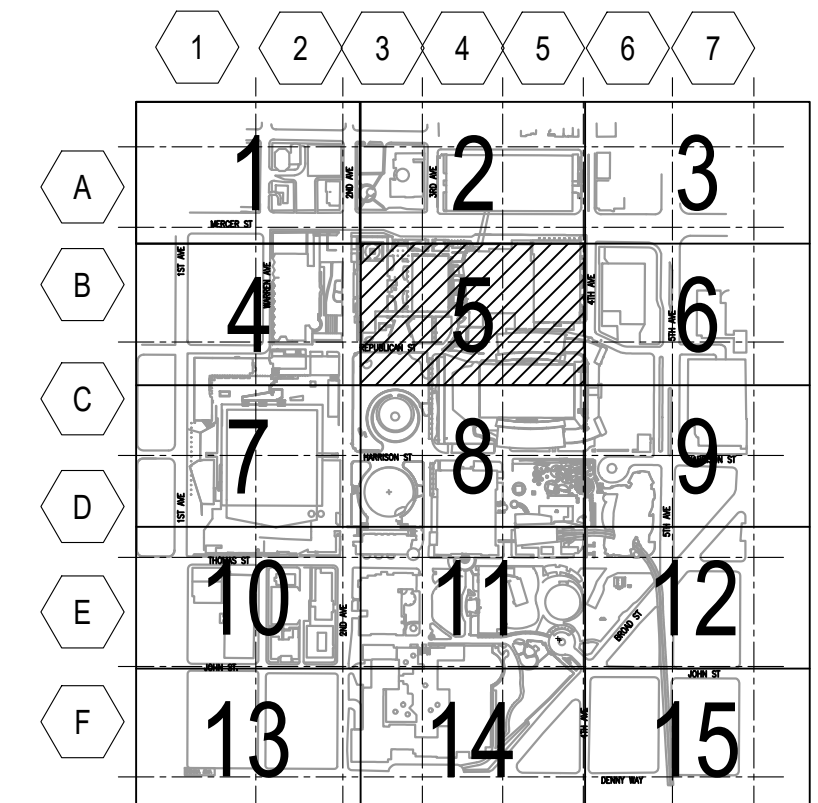


KEY PLAN
SCALE: N.T.S.



PRELIMINARY SKETCH

Save Date: 12/9/22 By: Cosgrove, Leo File Location: U:\00126688.02\Drawings\Elec\126688.02\Utility_Master.dwg

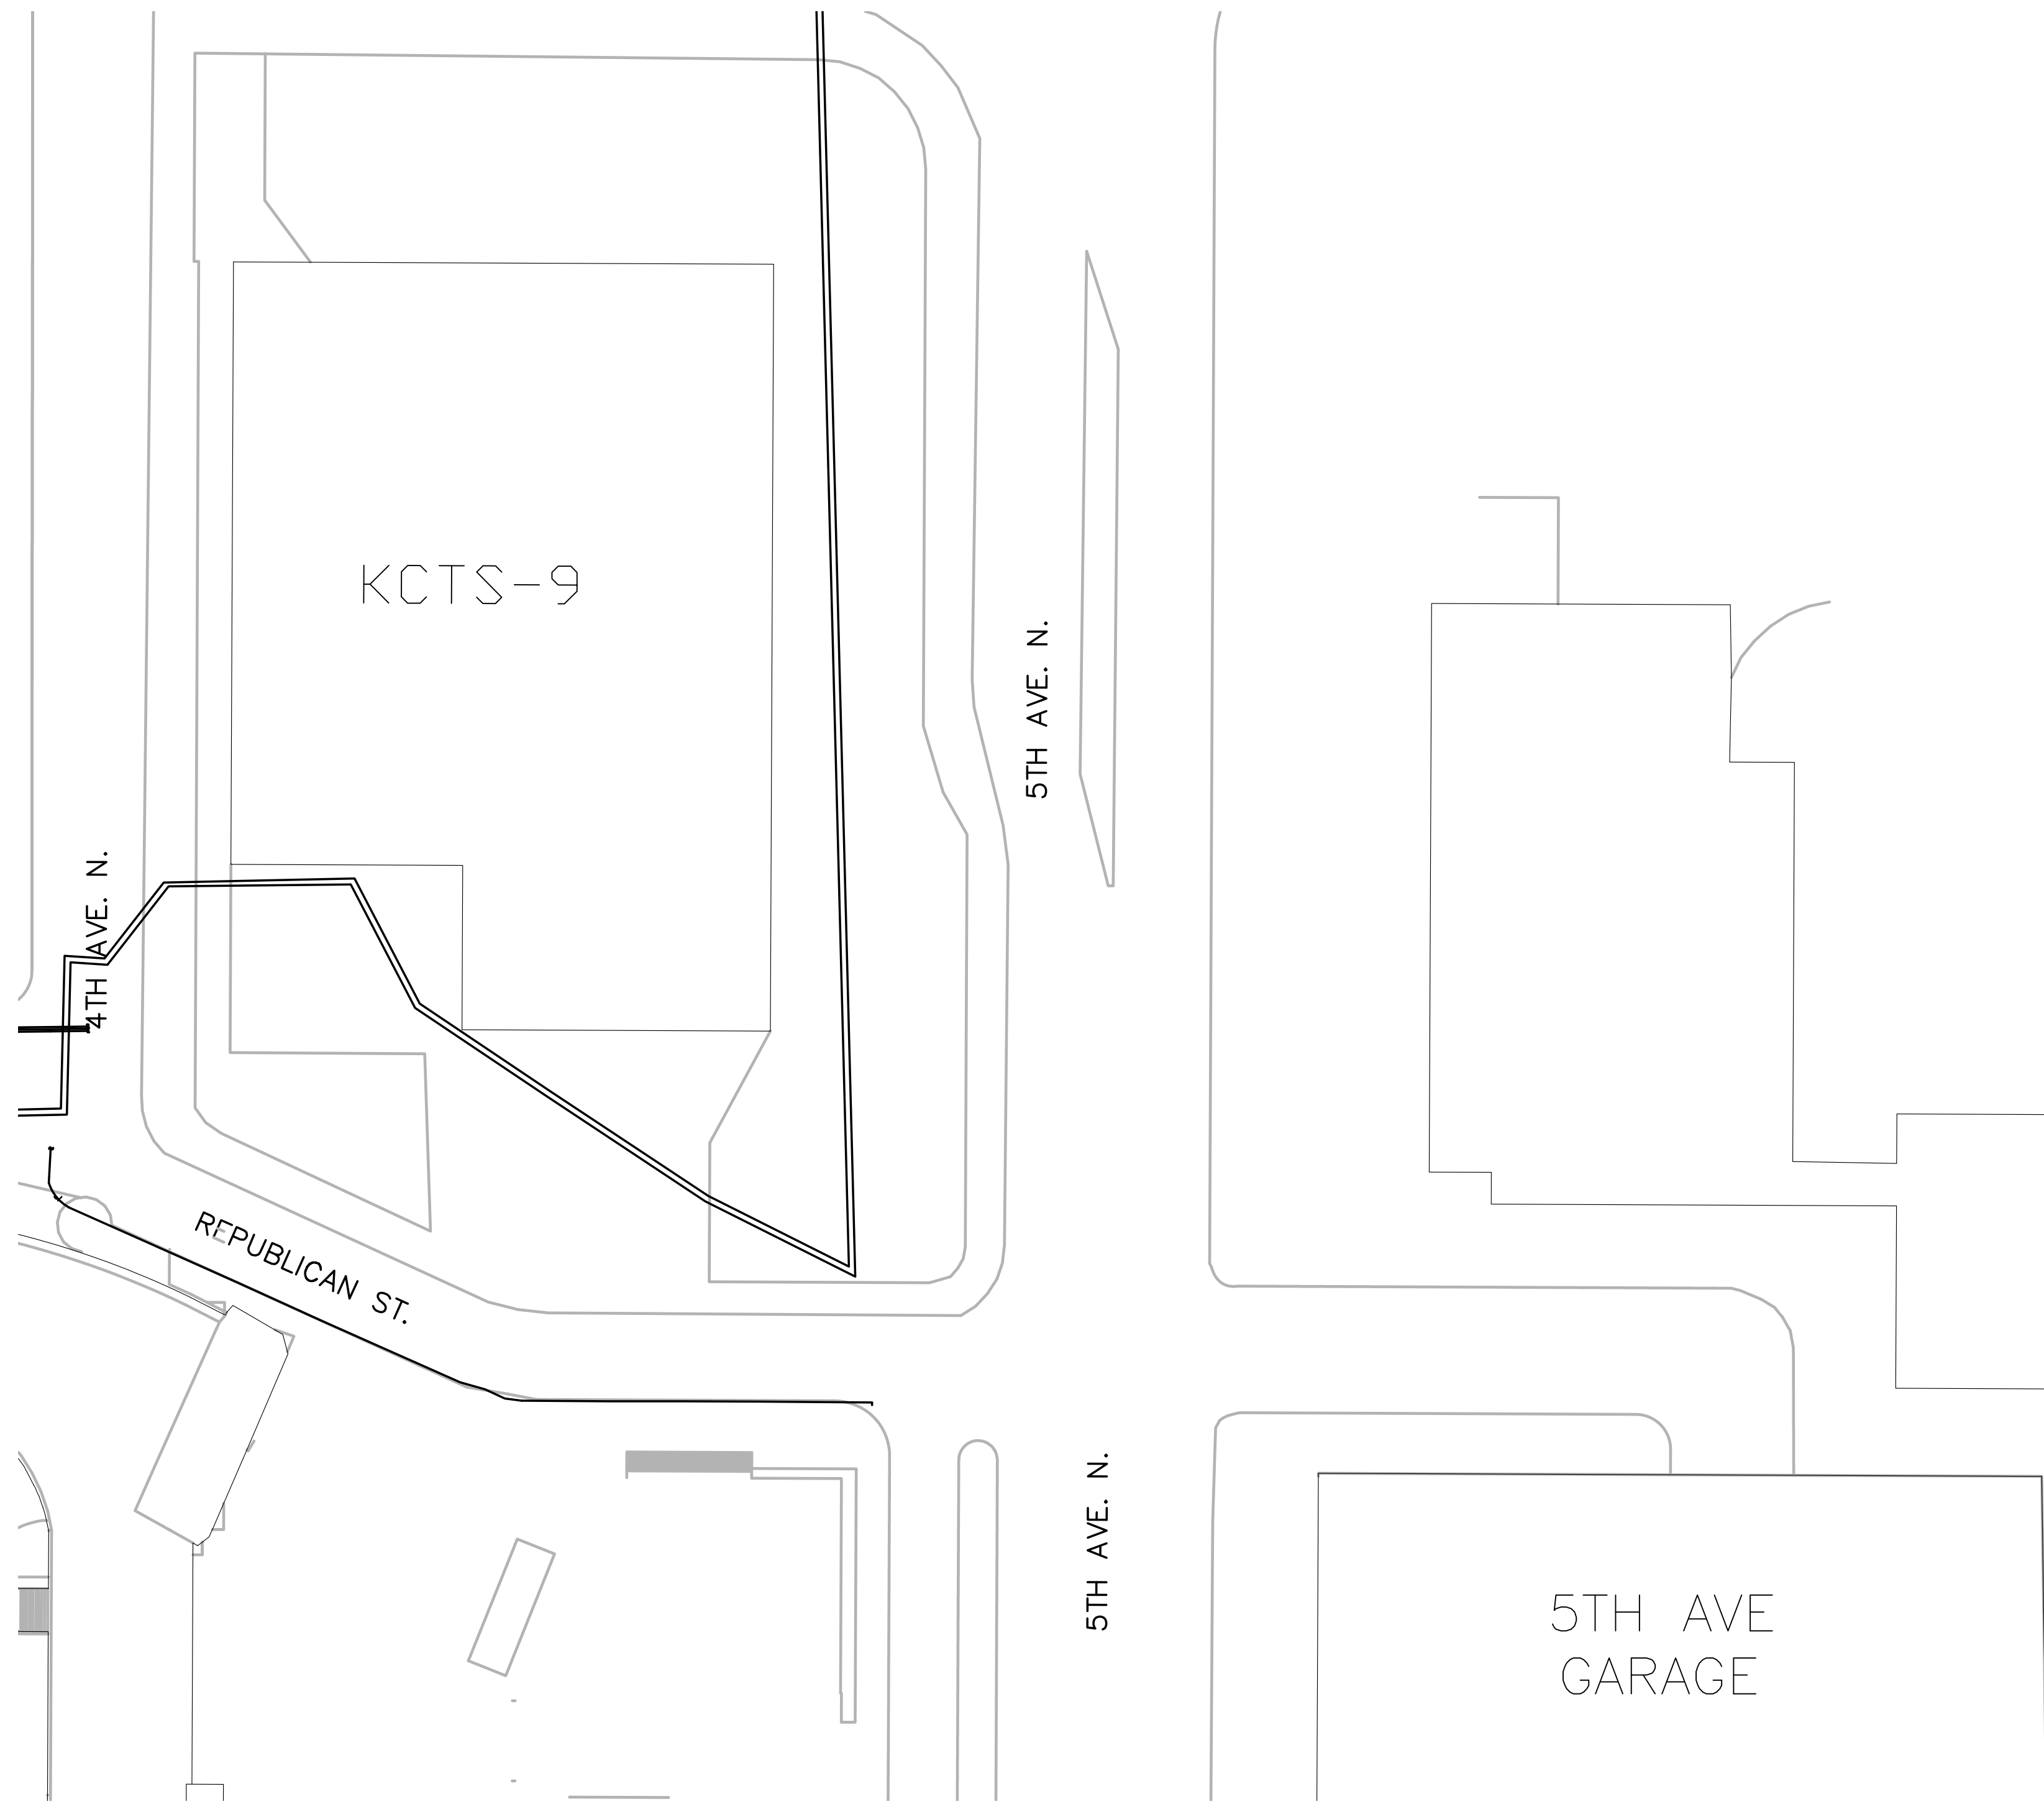

SECTOR PLAN
SCALE: 1" = 40'-0"



LEGEND


NOT USED

GENERAL NOTES

1. NOT USED

KEYED NOTES

① NOT USED

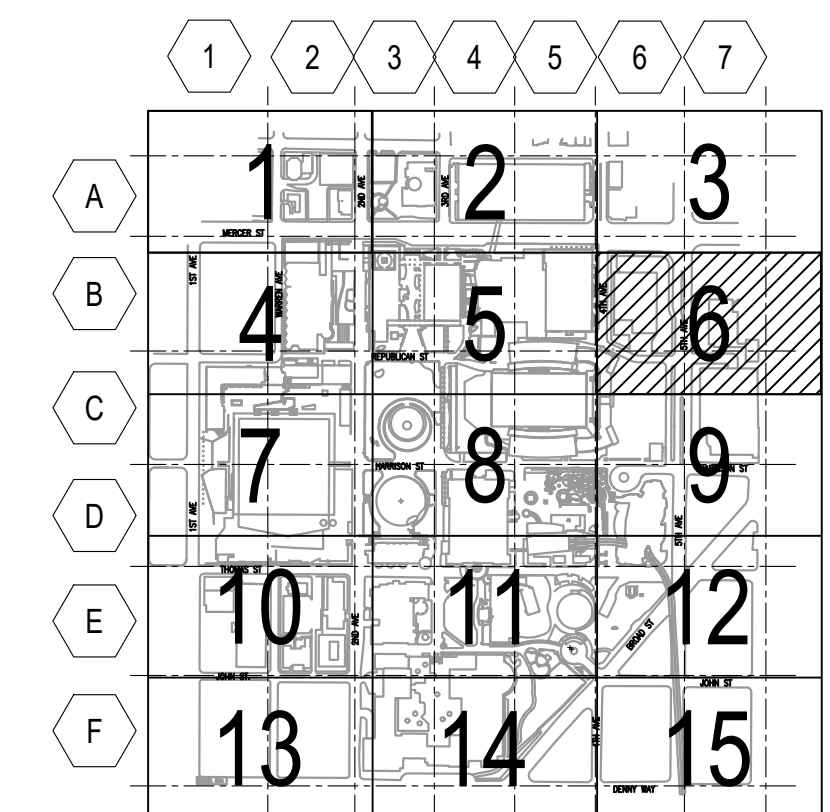

KEY PLAN
SCALE: N.T.S.



305 HARRISON STREET
SEATTLE, WA 98109-4695
TEL. (206) 684-7117
FAX. (206) 386-9091
WWW.SEATTLECENTER.COM

APPROVED BY SEATTLE CENTER
Redevelopment _____
Date _____
APPROVED FOR ADMINISTERING
Liz Alzner
Director, City Planning and Contracting Services
SEATTLE, WASHINGTON

BY: _____
Date _____
PROJECT _____

SEATTLE CENTER
CAMPUS
SEATTLE CENTER BASEMAP
PROJECT PHASE

CONSULTANT



HARRIS GROUP PROJ# 12668.02

REVISIONS

NO.	DATE	DESCRIPTION
△ 1	10/11/22	-

APPROVALS

DESIGNED: -
DRAWN: -
CHECKED: -
APPROVED: -

SCALE: AS NOTED
SHEET TITLE


UTILITY DATA
SECTOR 6

SHEET NUMBER

UD6
FILE NUMBER

12668.02.UTILITYDATA_MASTER

PRELIMINARY SKETCH

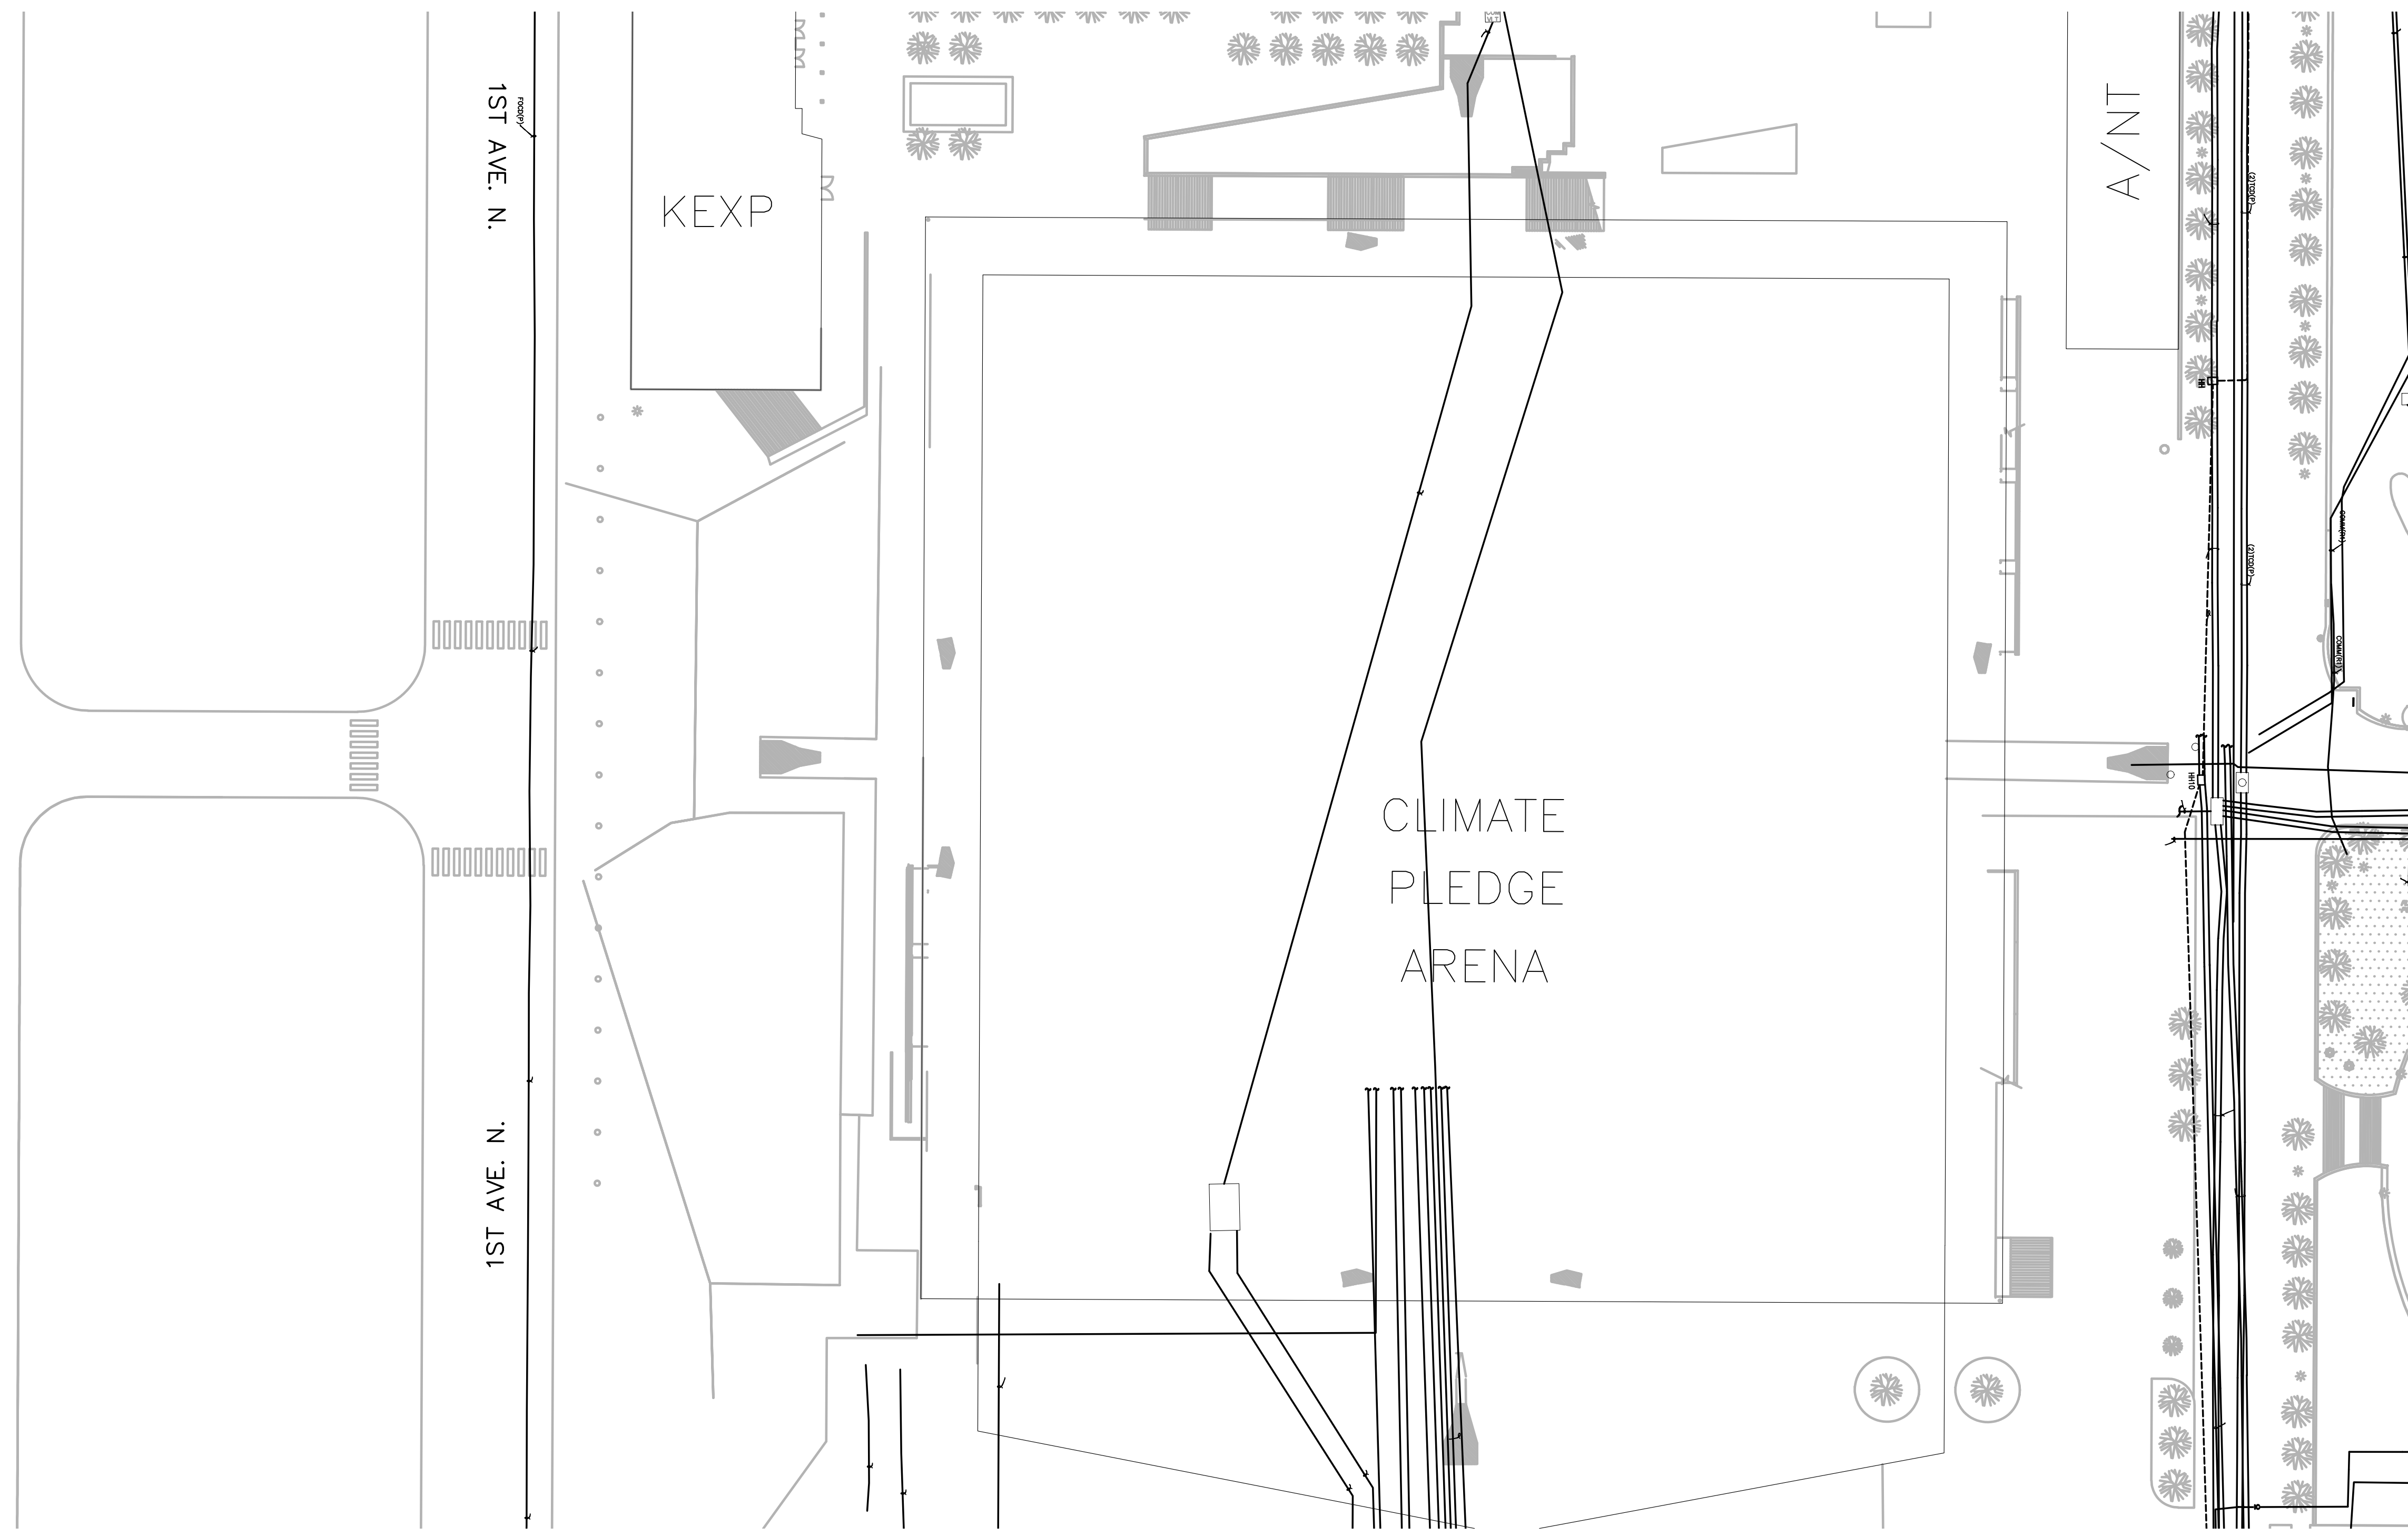

SECTOR PLAN
SCALE: 1" = 40'-0"



LEGEND


NOT USED

GENERAL NOTES

1. NOT USED

KEYED NOTES

① NOT USED

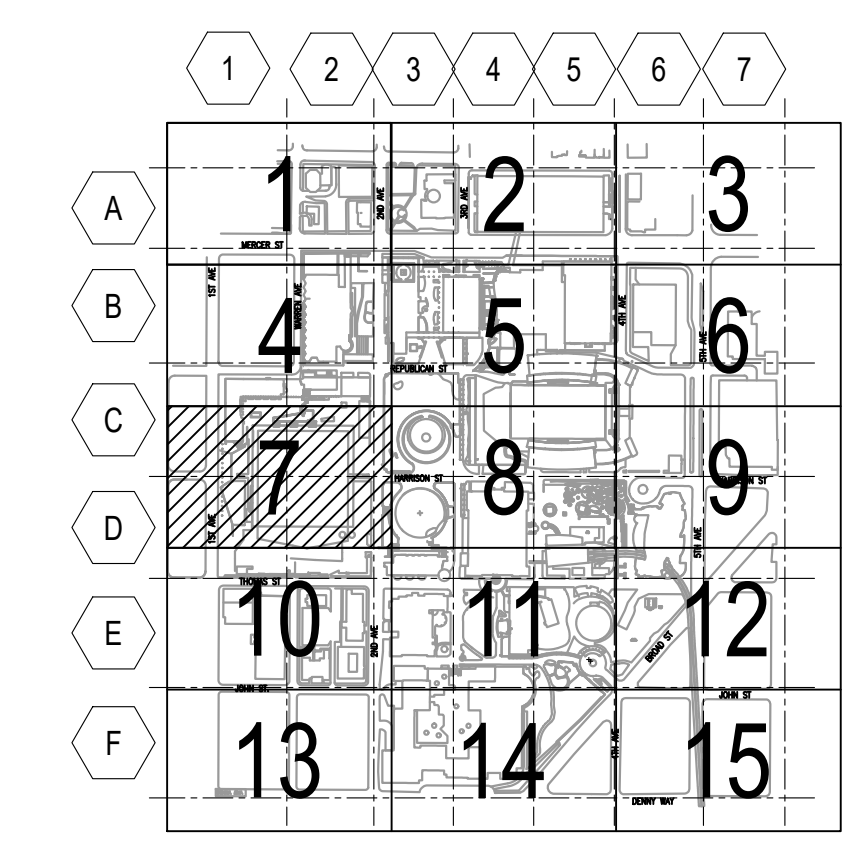

KEY PLAN
SCALE: N.T.S.



REVISIONS

NO.	DATE	DESCRIPTION
△ 1	10/11/22	-

APPROVALS
DESIGNED: -
DRAWN: -
CHECKED: -
APPROVED: -
SCALE: AS NOTED
SHEET TITLE
**UTILITY DATA
SECTOR 7**

PRELIMINARY SKETCH

SHEET NUMBER
UD7
FILE NUMBER
12688.02.UTLTYDTA_MASTER

REVISIONS

NO.	DATE	DESCRIPTION
1	10/11/22	-

APPROVALS

DESIGNED: -

DRAWN: -

CHECKED: -

APPROVED: -

SCALE: AS NOTED

SHEET TITLE

UTILITY DATA

SECTOR 8

PRELIMINARY SKETCH

SHEET NUMBER

UD8

FILE NUMBER

12688.02.UTLTYDTA_MASTER

LEGEND


NOT USED

GENERAL NOTES


1. NOT USED

KEYED NOTES

1. NOT USED

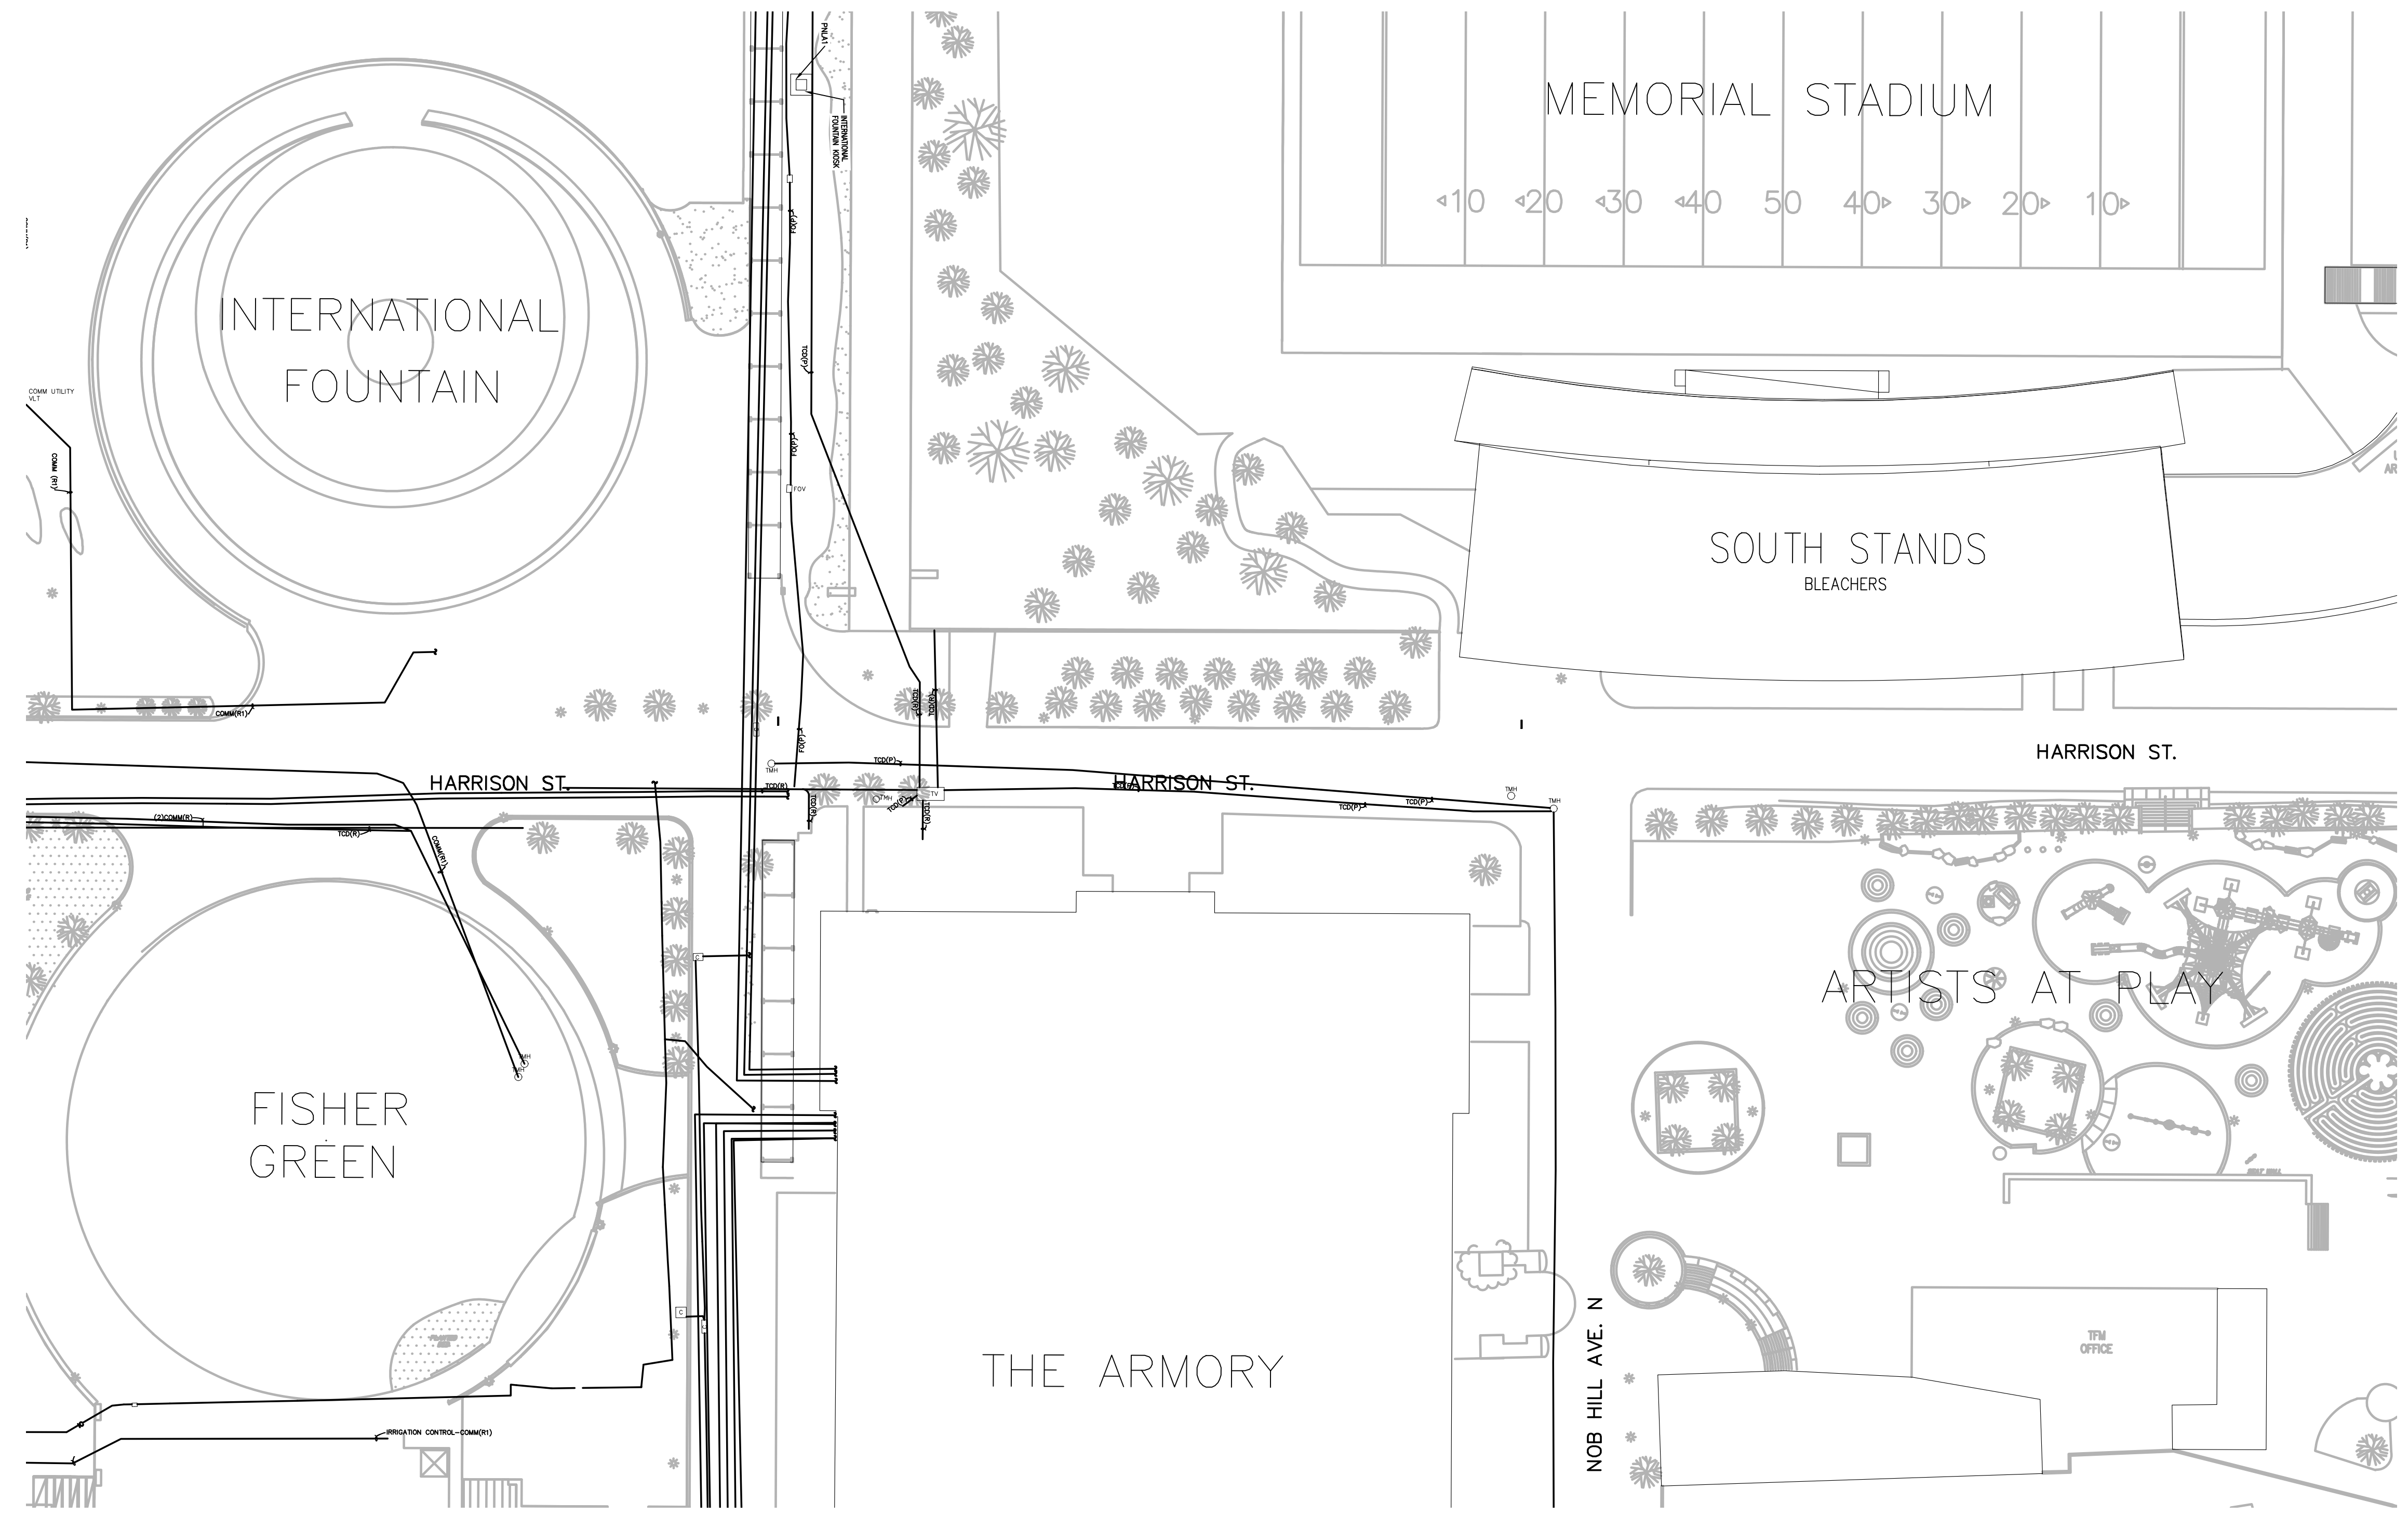


SECTOR PLAN
SCALE: 1" = 40'-0"

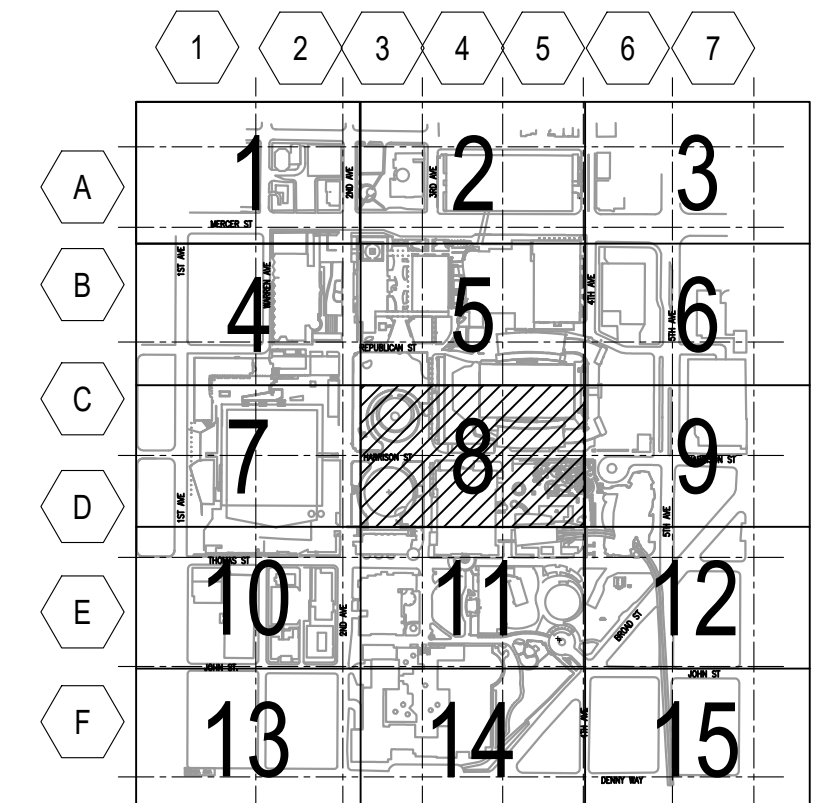

KEY PLAN
SCALE: N.T.S.



Save Date: 12/9/22 By: Cosgrove, Leo File Location: U:\00126688.02\Drawings\Elec\126688.02\Utility_Master.dwg

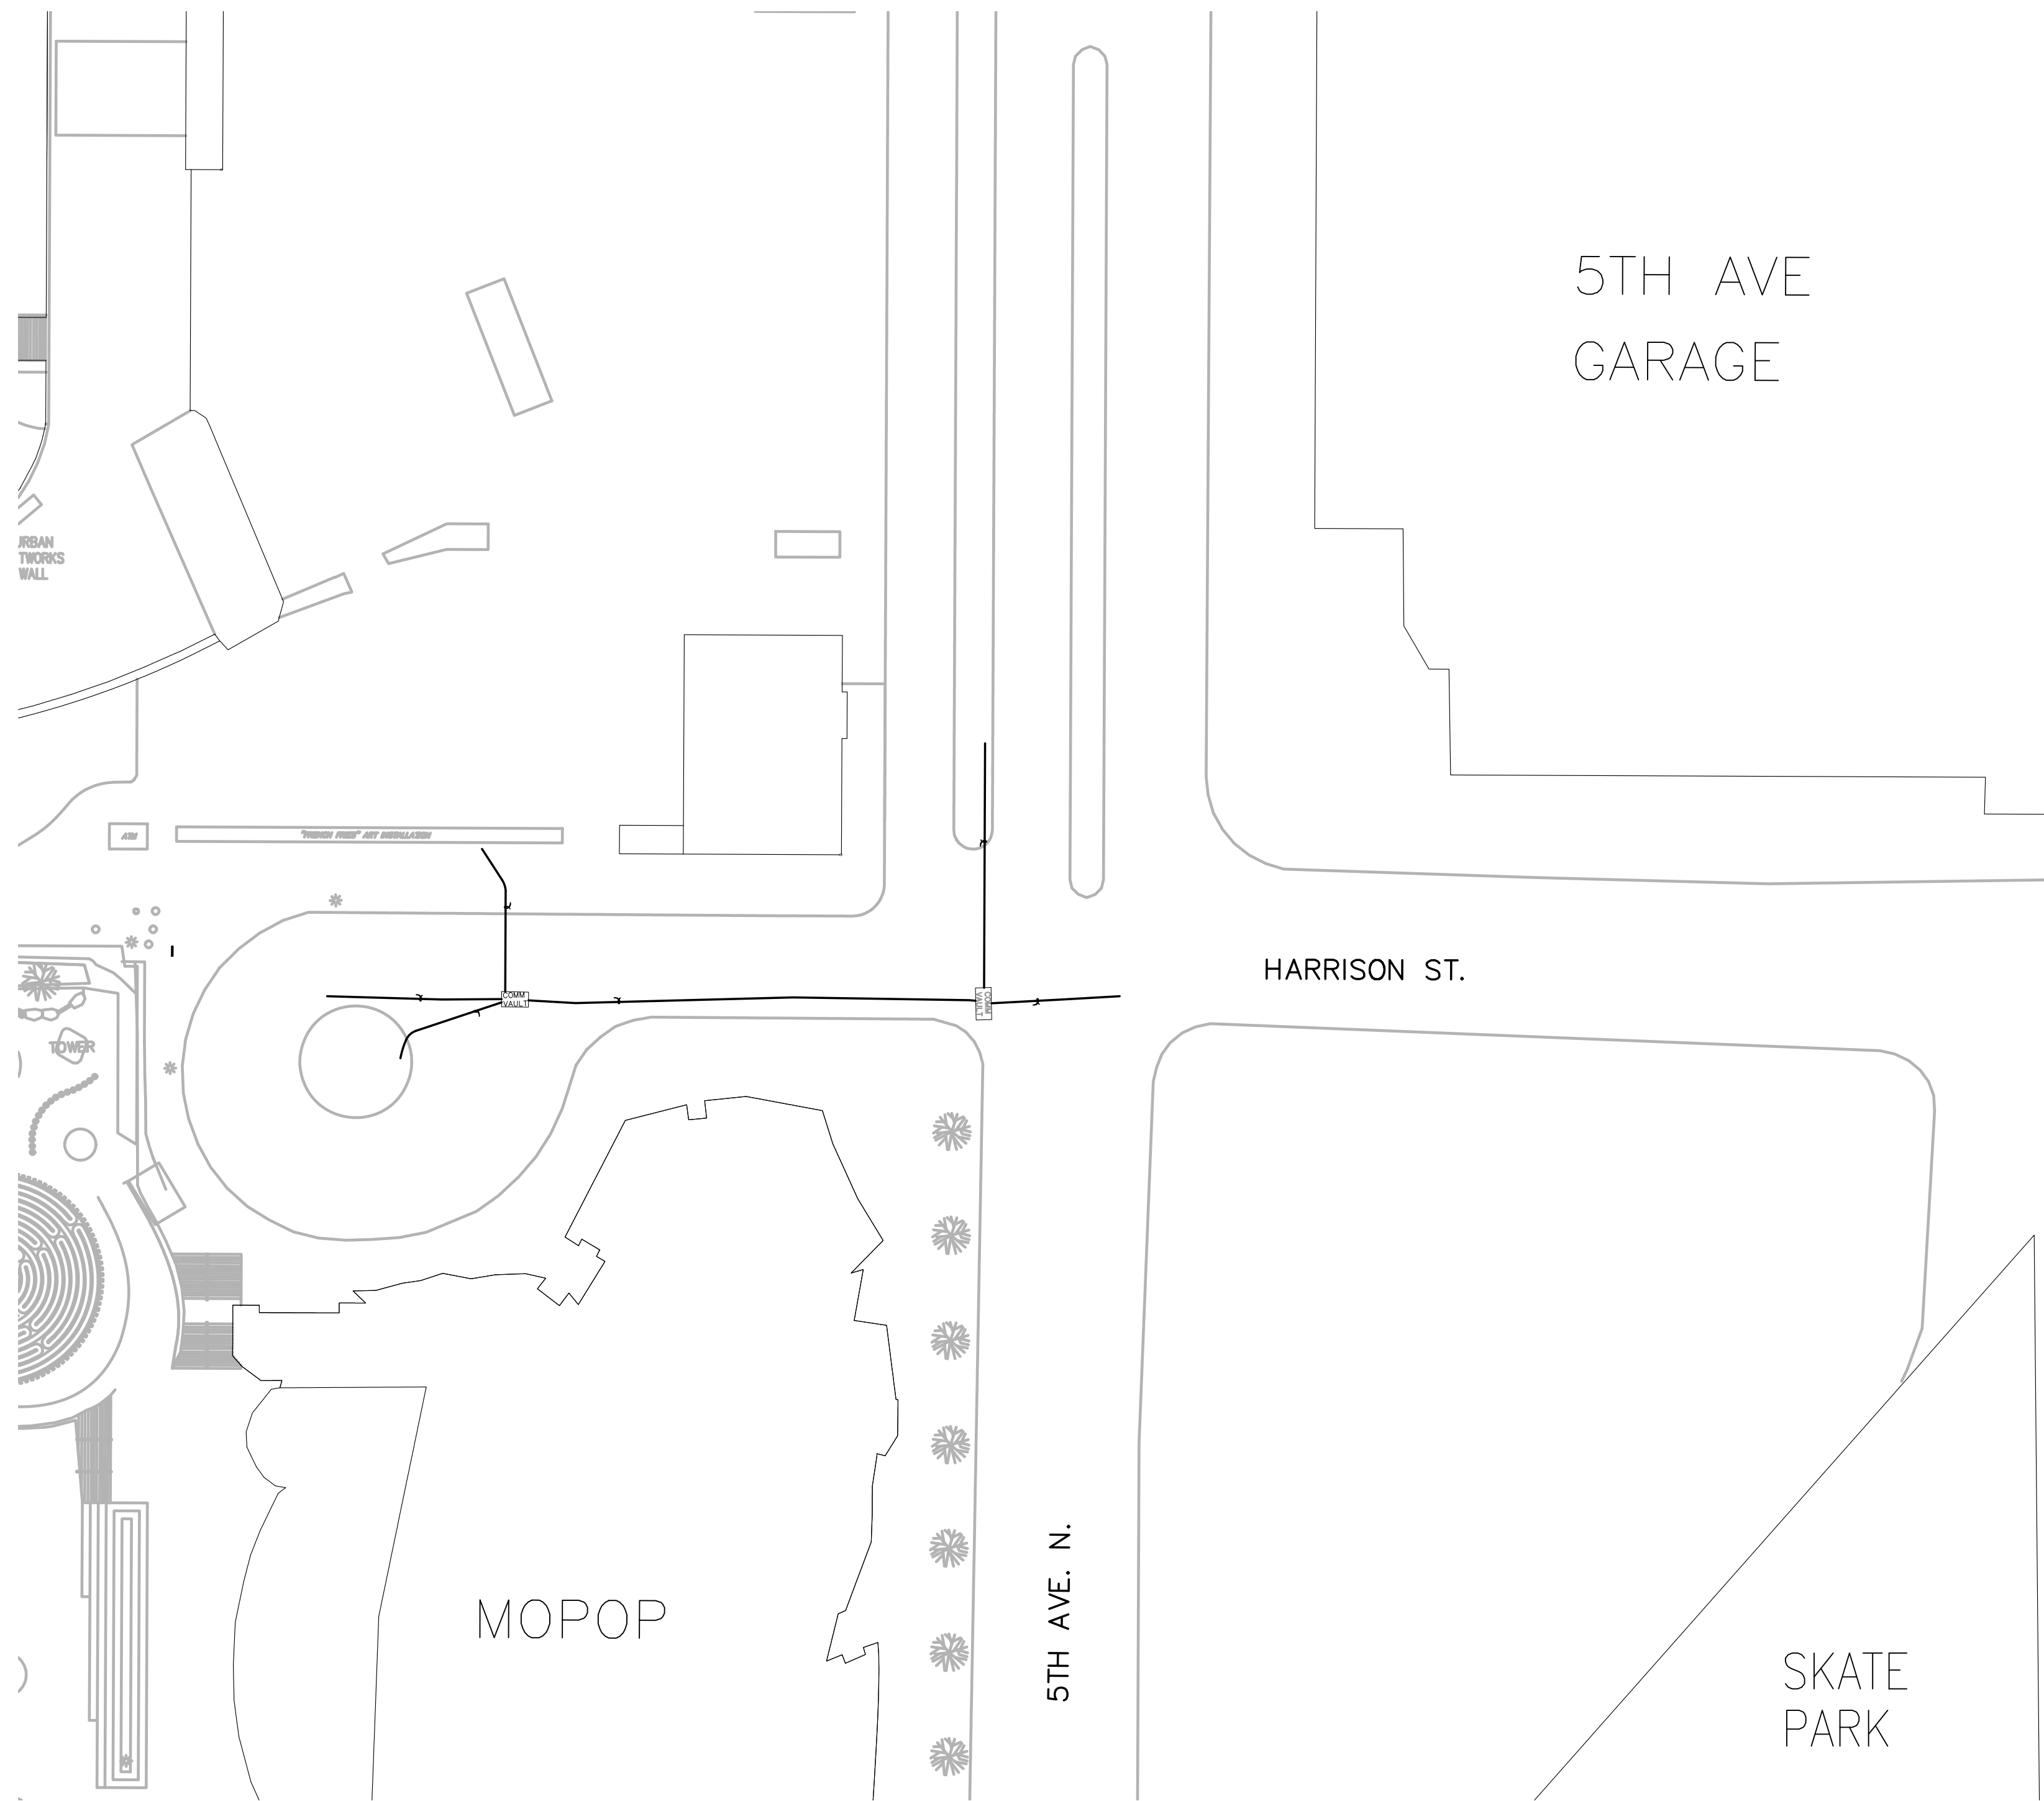

SECTOR PLAN
SCALE: 1" = 40'-0"



LEGEND


NOT USED

GENERAL NOTES

1. NOT USED

KEYED NOTES

① NOT USED

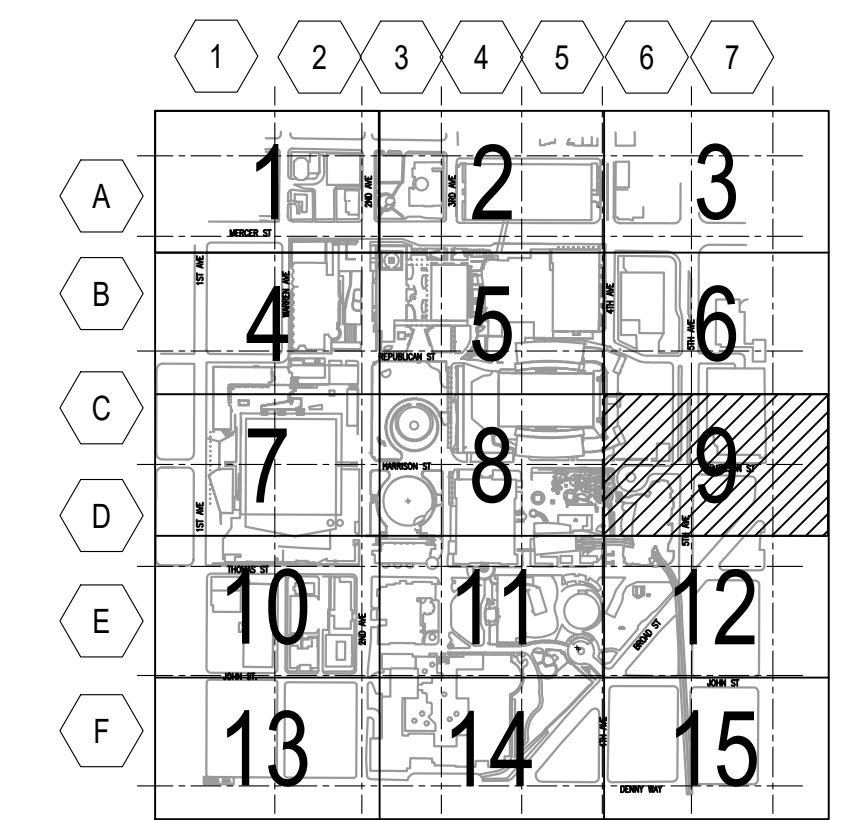

KEY PLAN
SCALE: N.T.S.



305 HARRISON STREET
SEATTLE, WA 98109-4695
TEL. (206) 684-7117
FAX. (206) 386-9091
WWW.SEATTLECENTER.COM

APPROVED BY SEATTLE CENTER
Redefinition: _____
Date: _____
APPROVED FOR ADMINISTERING: _____
Liz Alzner
Director, City Purchasing and Contracting Services
SEATTLE, WASHINGTON

BY: _____
Date: _____
PROJECT: _____

SEATTLE CENTER
CAMPUS
SEATTLE CENTER BASEMAP
PROJECT PHASE



HARRIS GROUP PROJ# 12668.02

REVISIONS


NO.	DATE	DESCRIPTION
△ 1	10/11/22	-

APPROVALS
DESIGNED: -
DRAWN: -
CHECKED: -
APPROVED: -

SCALE: AS NOTED
SHEET TITLE
**UTILITY DATA
SECTOR 9**

SHEET NUMBER
UD9
FILE NUMBER
12668.02.UTILITYDATA_MASTER

PRELIMINARY SKETCH

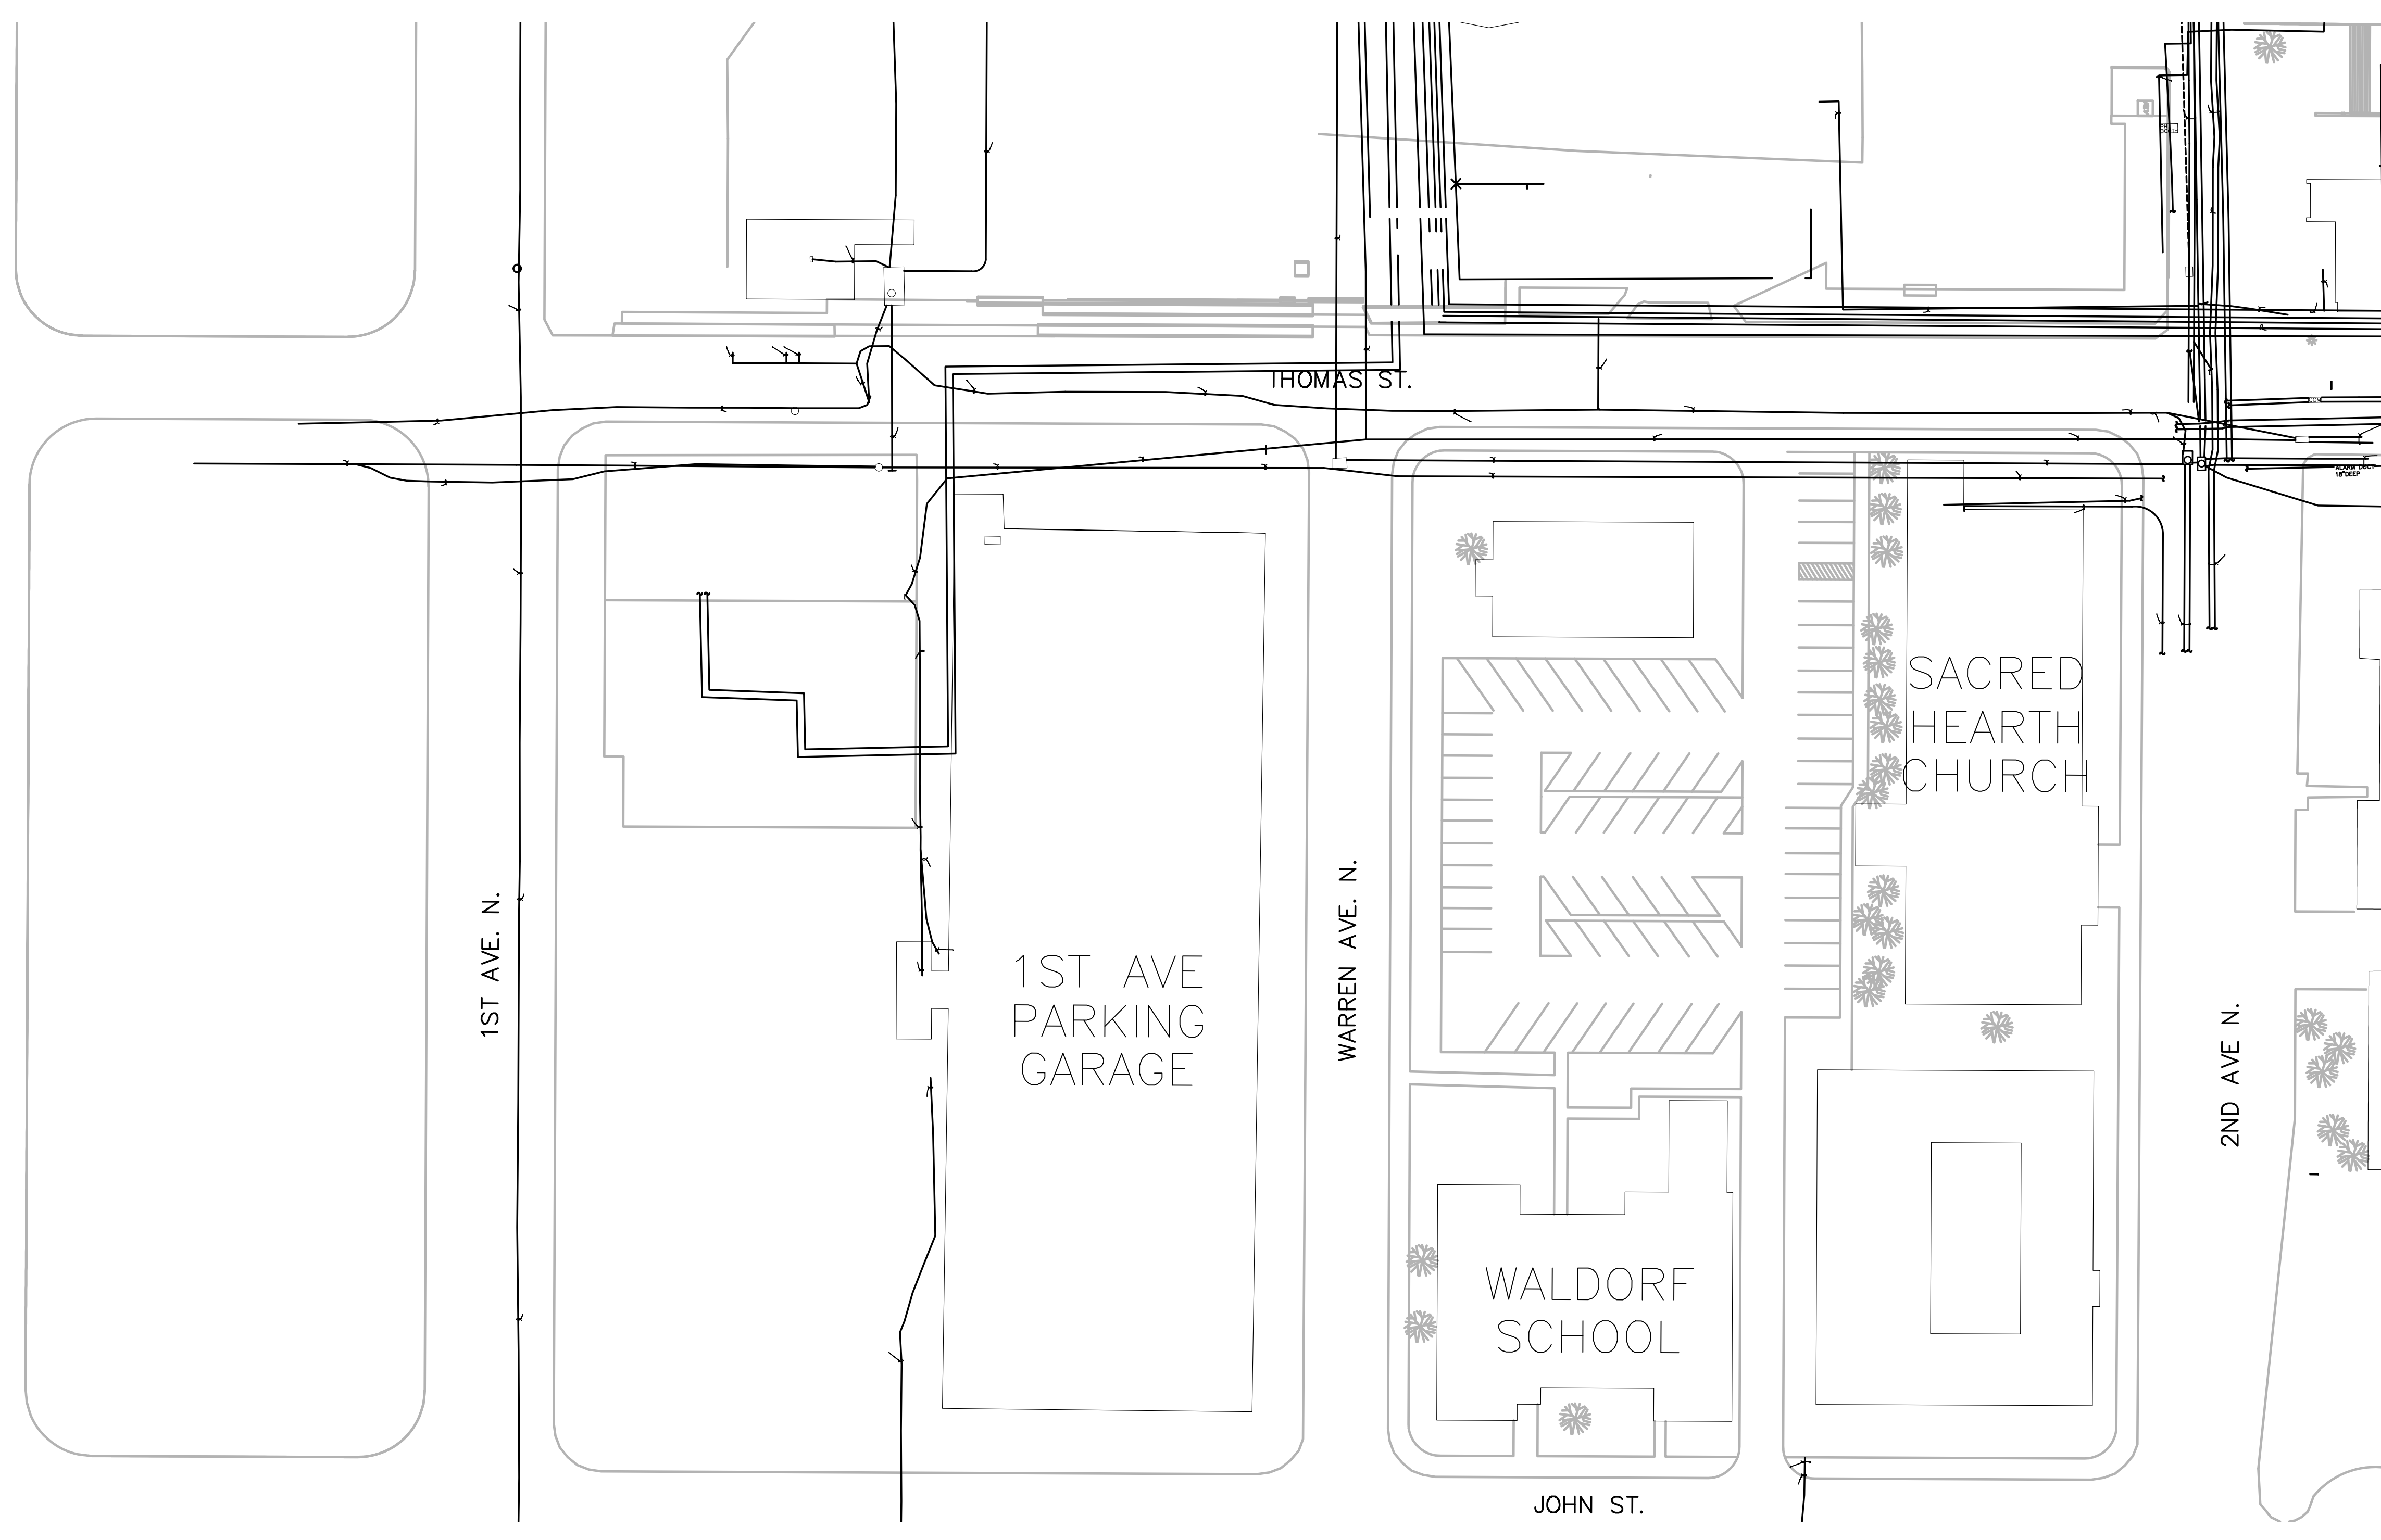

SECTOR PLAN
SCALE: 1" = 40'-0"



LEGEND


NOT USED

GENERAL NOTES

1. NOT USED

KEYED NOTES

① NOT USED

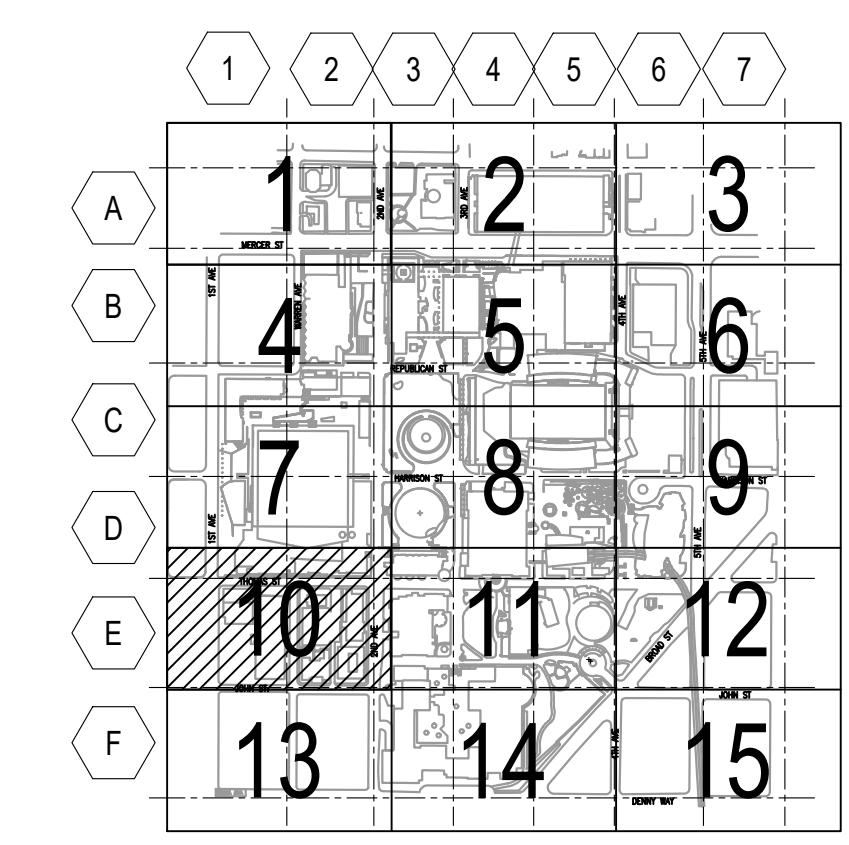

KEY PLAN
SCALE: N.T.S.



REVISIONS

NO.	DATE	DESCRIPTION
△ 1	10/11/22	-

APPROVALS

DESIGNED: _____

DRAWN: _____

CHECKED: _____

APPROVED: _____

PRELIMINARY SKETCH

REVISIONS

NO.	DATE	DESCRIPTION
1	10/11/22	-

APPROVALS

DESIGNED: -
DRAWN: -
CHECKED: -
APPROVED: -

SCALE: AS NOTED
SHEET TITLE
**UTILITY DATA
SECTOR 11**

SHEET NUMBER
UD11
FILE NUMBER
12688.02.UTLTYDTA_MASTER

LEGEND


NOT USED

GENERAL NOTES


1. NOT USED

KEYED NOTES

1. NOT USED

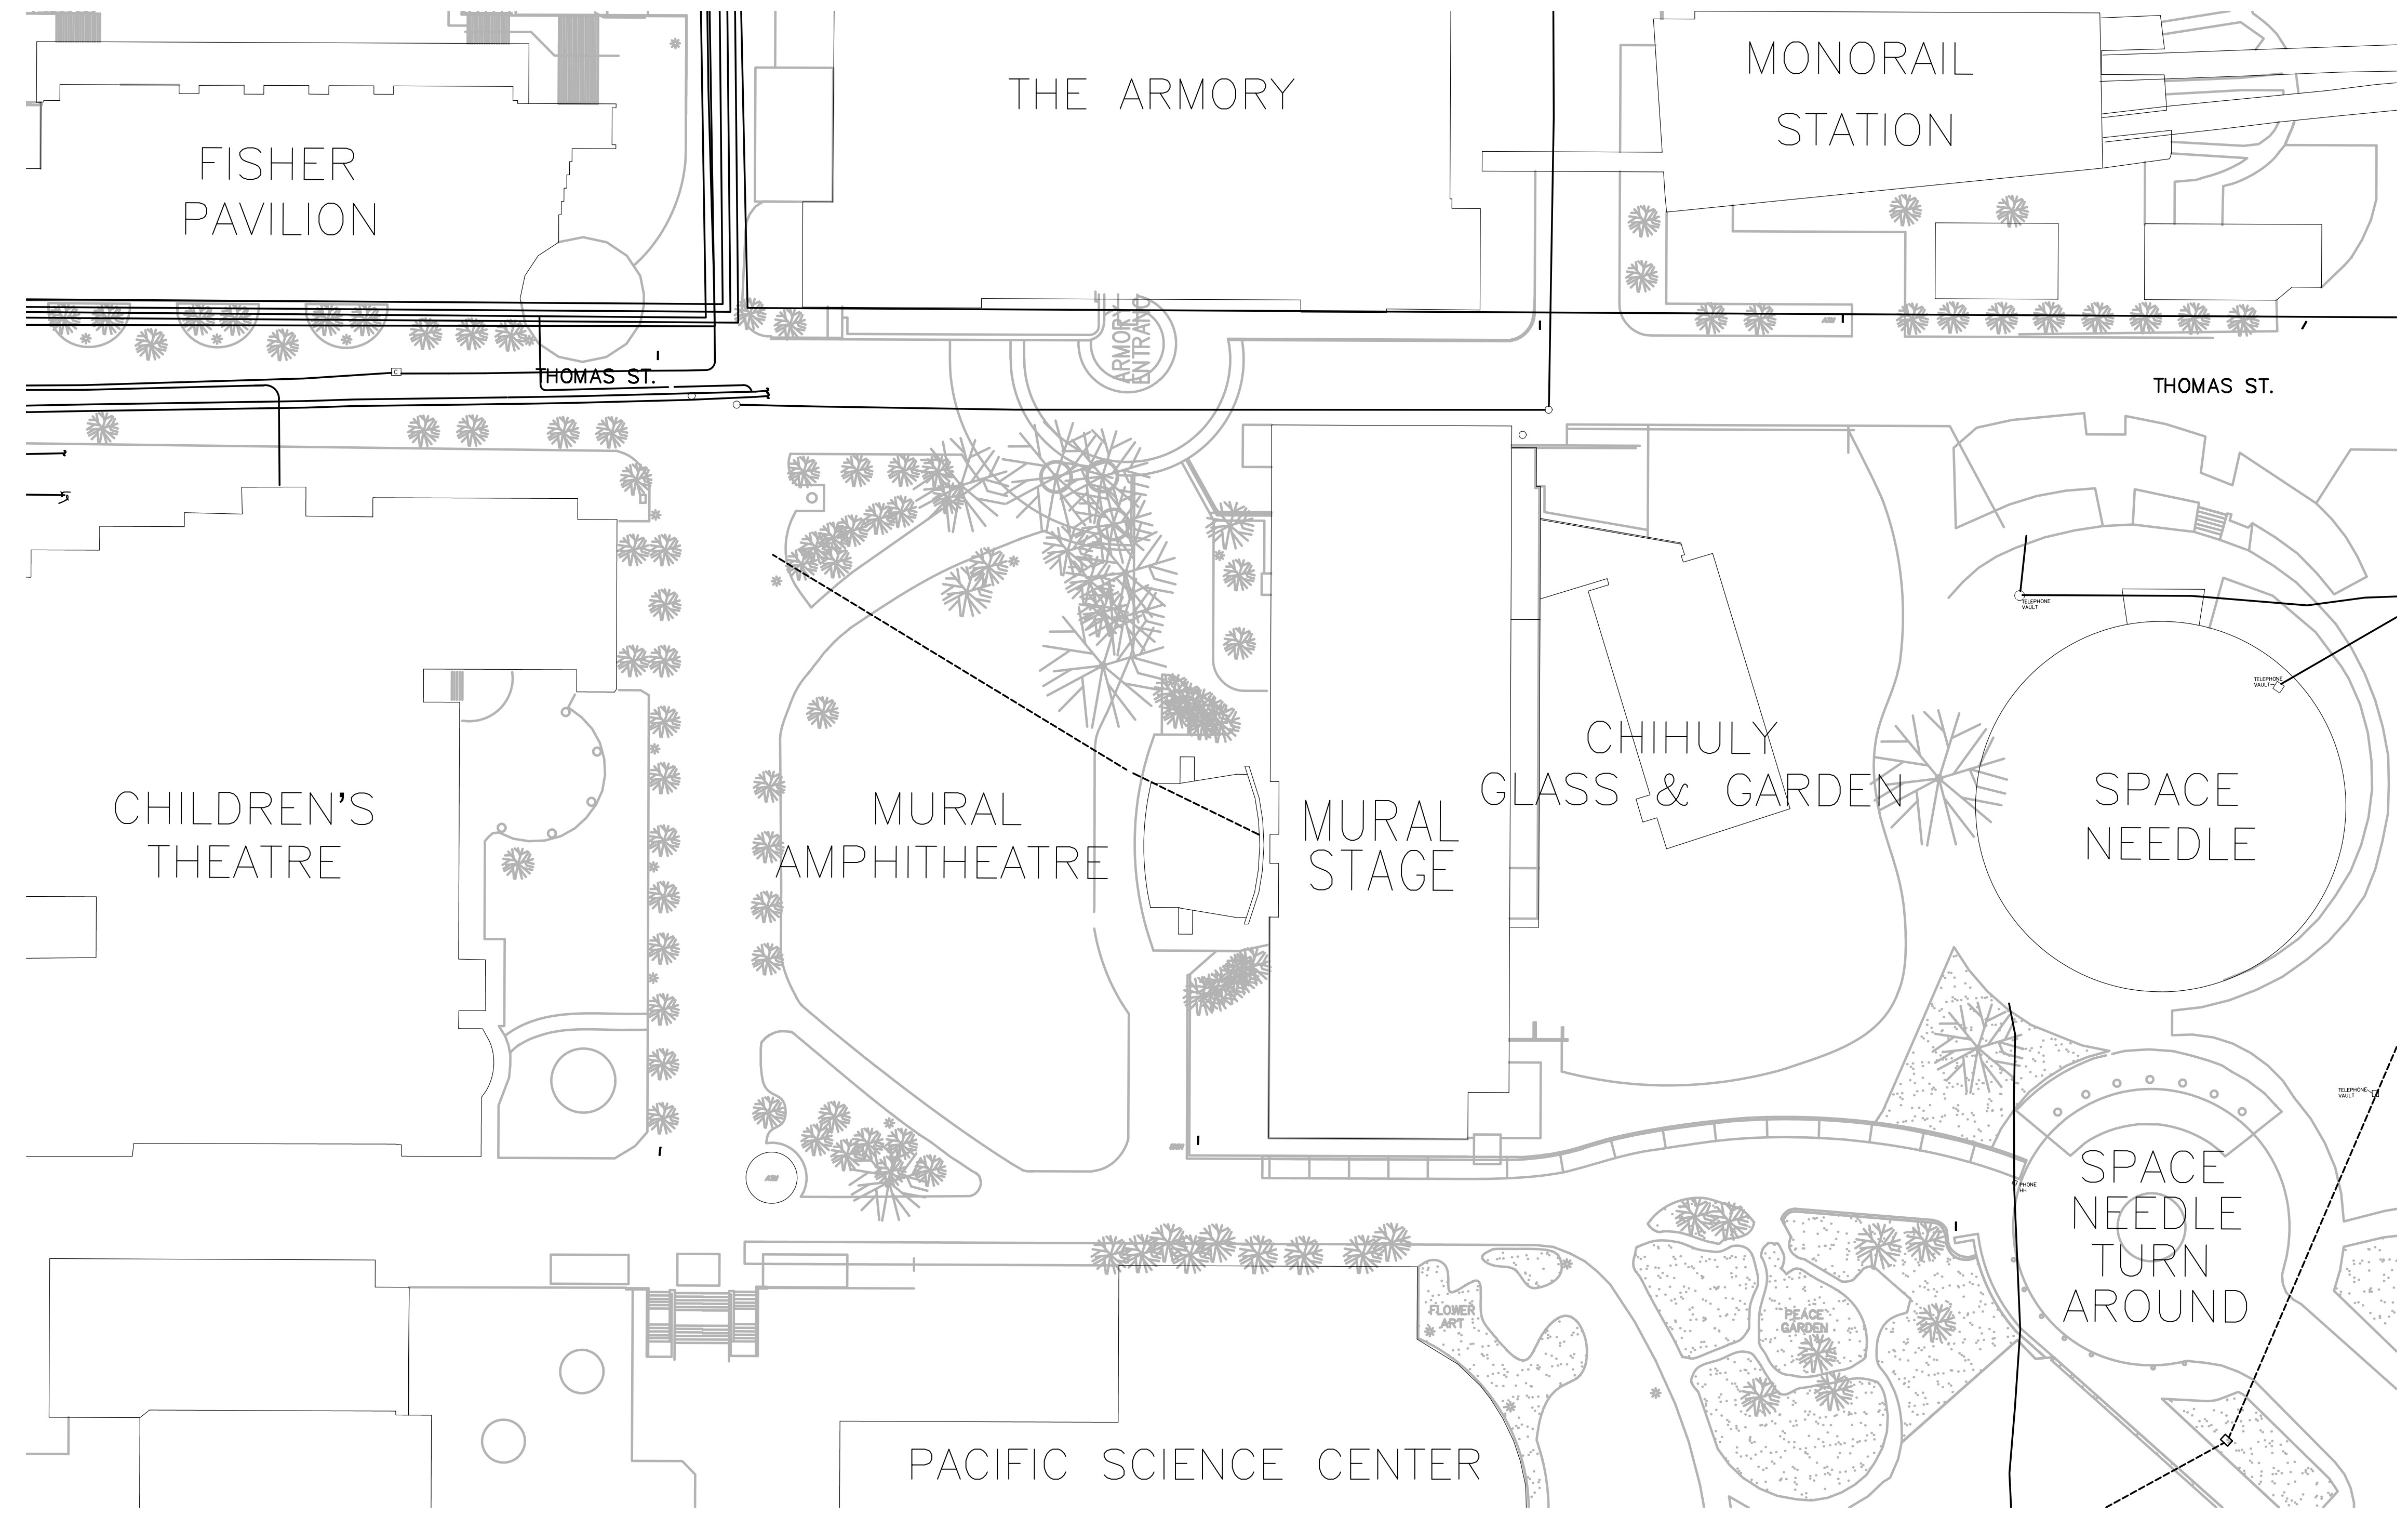


SECTOR PLAN
SCALE: 1" = 40'-0"

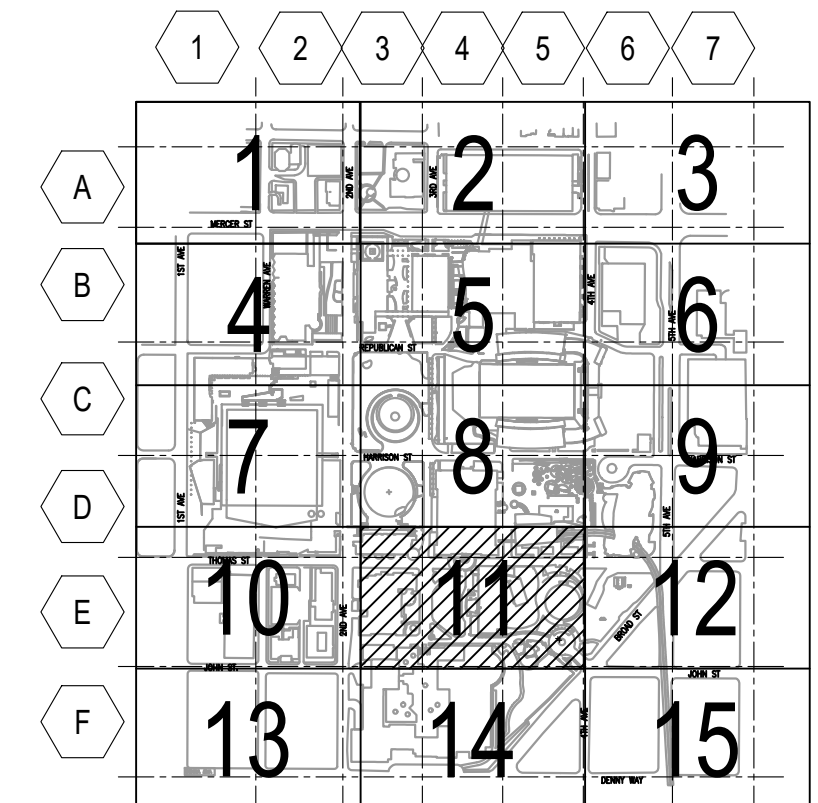

KEY PLAN
SCALE: N.T.S.

PRELIMINARY SKETCH

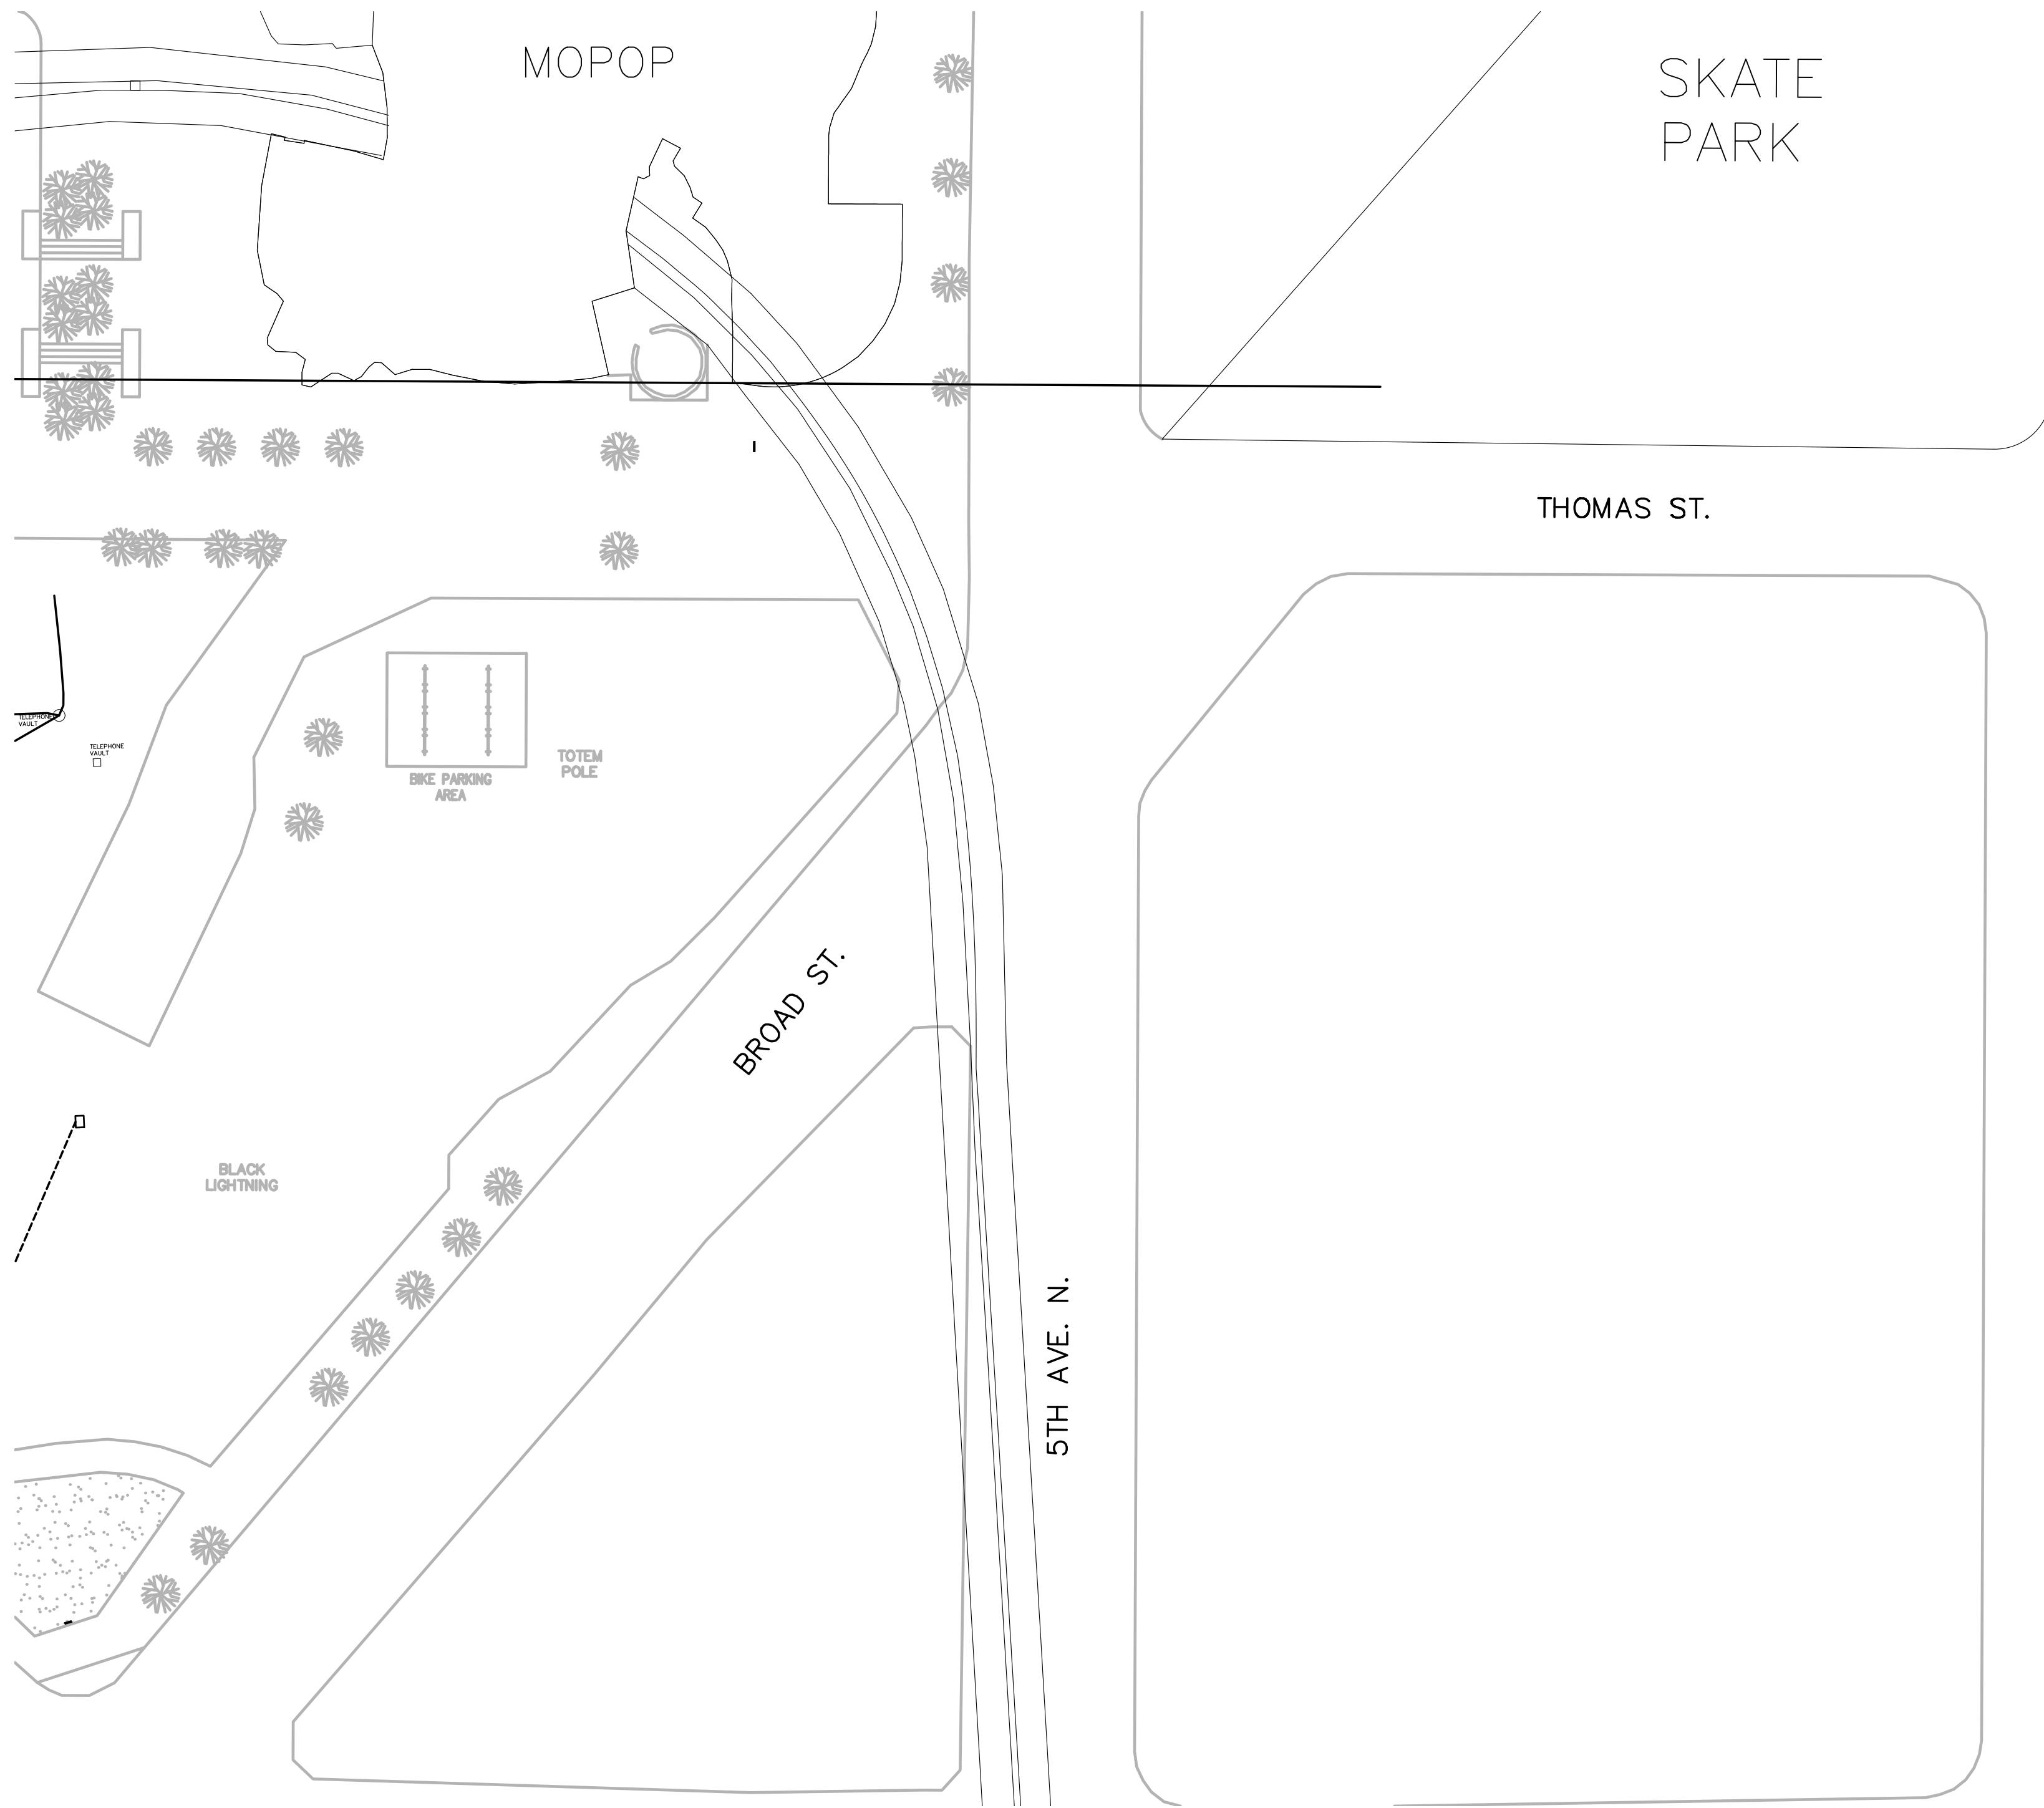

SECTOR PLAN
SCALE: 1" = 40'-0"



LEGEND


NOT USED

GENERAL NOTES

1. NOT USED

KEYED NOTES

① NOT USED

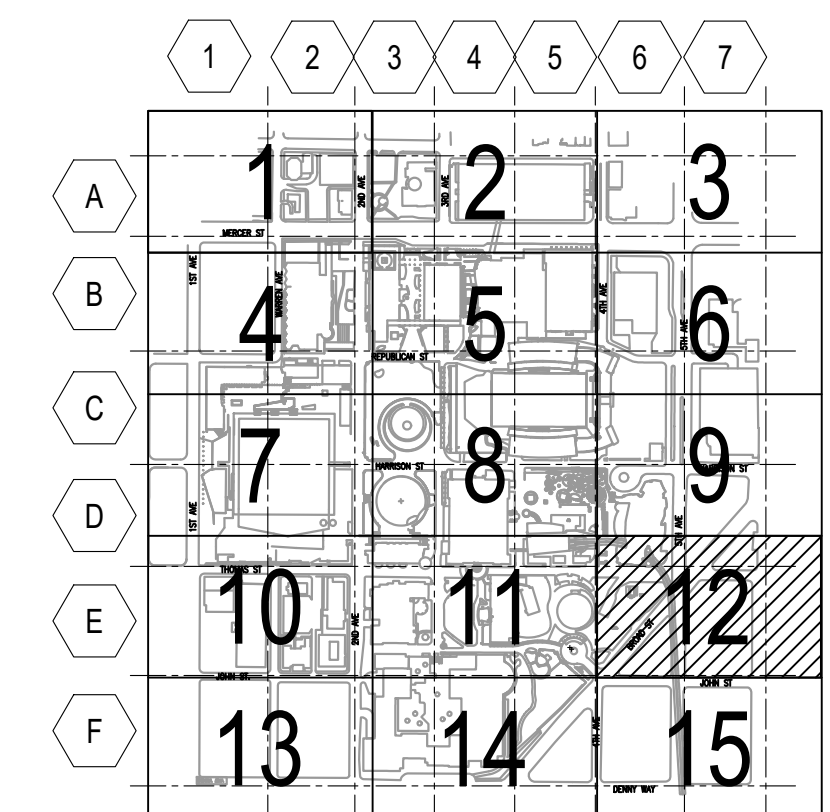

KEY PLAN
SCALE: N.T.S.



305 HARRISON STREET
SEATTLE, WA 98109-4695
TEL. (206) 684-7117
FAX. (206) 386-9091
WWW.SEATTLECENTER.COM

APPROVED BY SEATTLE CENTER

Redevelopment: _____
Date: _____

APPROVED FOR ADMINISTERING:
Liz Alzner
Director, City Purchasing and Contracting Services
SEATTLE, WASHINGTON

BY: _____
Date: _____
PROJECT: _____

SEATTLE CENTER
CAMPUS

SEATTLE CENTER BASEMAP
PROJECT PHASE

CONSULTANT



HARRIS GROUP PROJ# 12688.02

REVISIONS

NO.	DATE	DESCRIPTION
△ 1	10/11/22	-

APPROVALS

DESIGNED: _____
DRAWN: _____
CHECKED: _____
APPROVED: _____

SCALE: AS NOTED
SHEET TITLE

UTILITY DATA
SECTOR 12


SHEET NUMBER

UD12
FILE NUMBER

12688.02.UTILITYDATA_MASTER

PRELIMINARY SKETCH

Save Date: 12/9/22 By: Cosgrove, Leo File Location: U:\0012688.02\Drawings\Elec\12688.02\Utility_Master.dwg

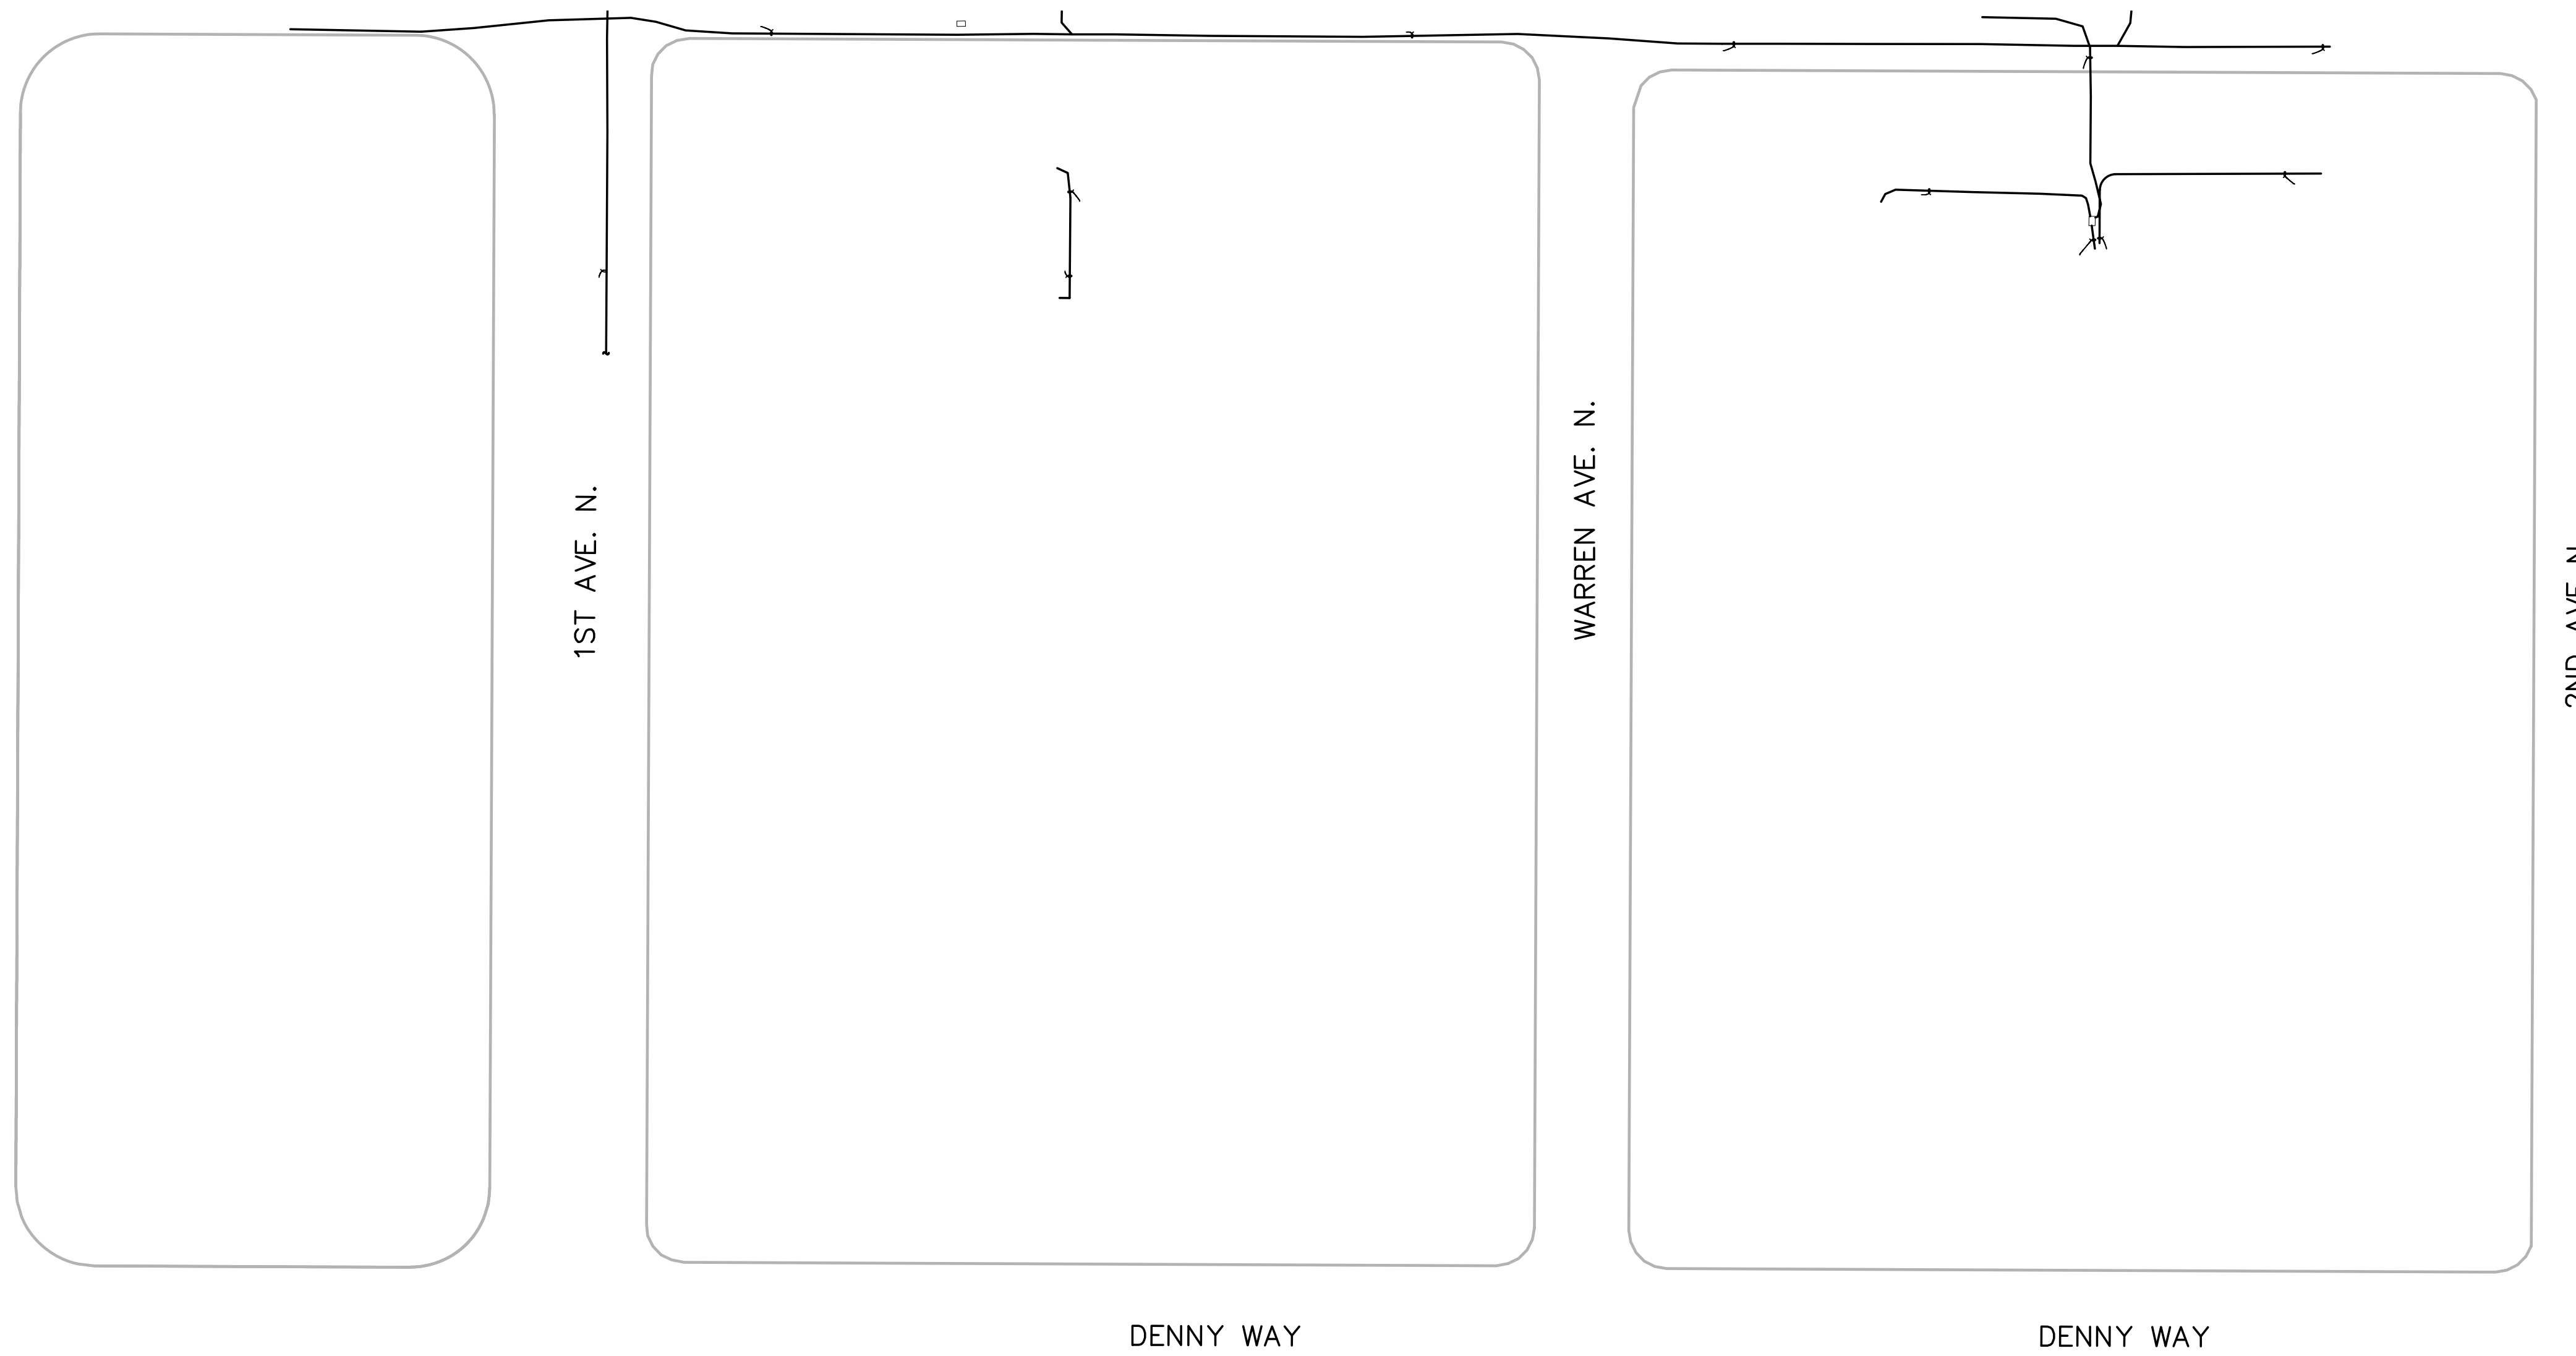

SECTOR PLAN
SCALE: 1" = 40'-0"



LEGEND


NOT USED

GENERAL NOTES

1. NOT USED

KEYED NOTES

① NOT USED

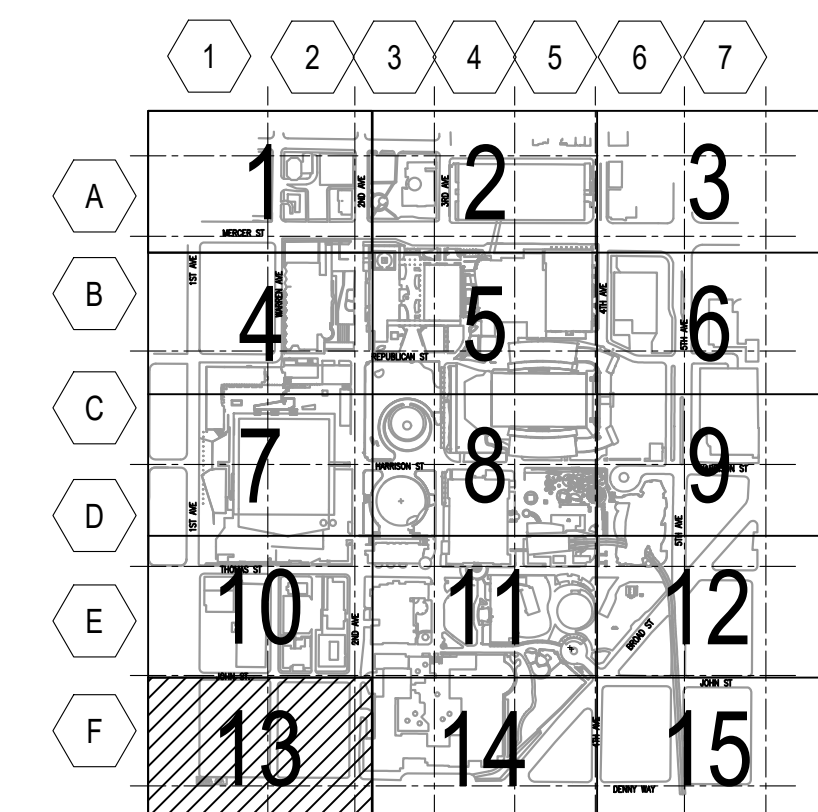

305 HARRISON STREET
SEATTLE, WA 98109-4695
TEL. (206) 684-7117
FAX. (206) 386-9091
WWW.SEATTLECENTER.COM

APPROVED BY SEATTLE CENTER
Redevelopment _____
Date _____
APPROVED FOR ADMINISTERING _____
Liz Alzner
Director, City Purchasing and Contracting Services
SEATTLE, WASHINGTON

BY: _____
Date _____
CITY PURCHASING AND CONTRACTING SERVICES
PROJECT _____

SEATTLE CENTER
CAMPUS
SEATTLE CENTER BASEMAP
PROJECT PHASE



HARRIS GROUP PROJ# 12688.02

REVISIONS

NO.	DATE	DESCRIPTION
△ 1	10/11/22	-


APPROVALS
DESIGNED: _____
DRAWN: _____
CHECKED: _____
APPROVED: _____

SCALE: AS NOTED
SHEET TITLE
**UTILITY DATA
SECTOR 13**

SHEET NUMBER
UD13
FILE NUMBER
12688.02.UTLTYDTA_MASTER

PRELIMINARY SKETCH

Save Date: 12/9/22 By: Cosgrove, Leo File Location: U:\0012688.02\Drawings\Elec\12688.02\Utility_Master.dwg

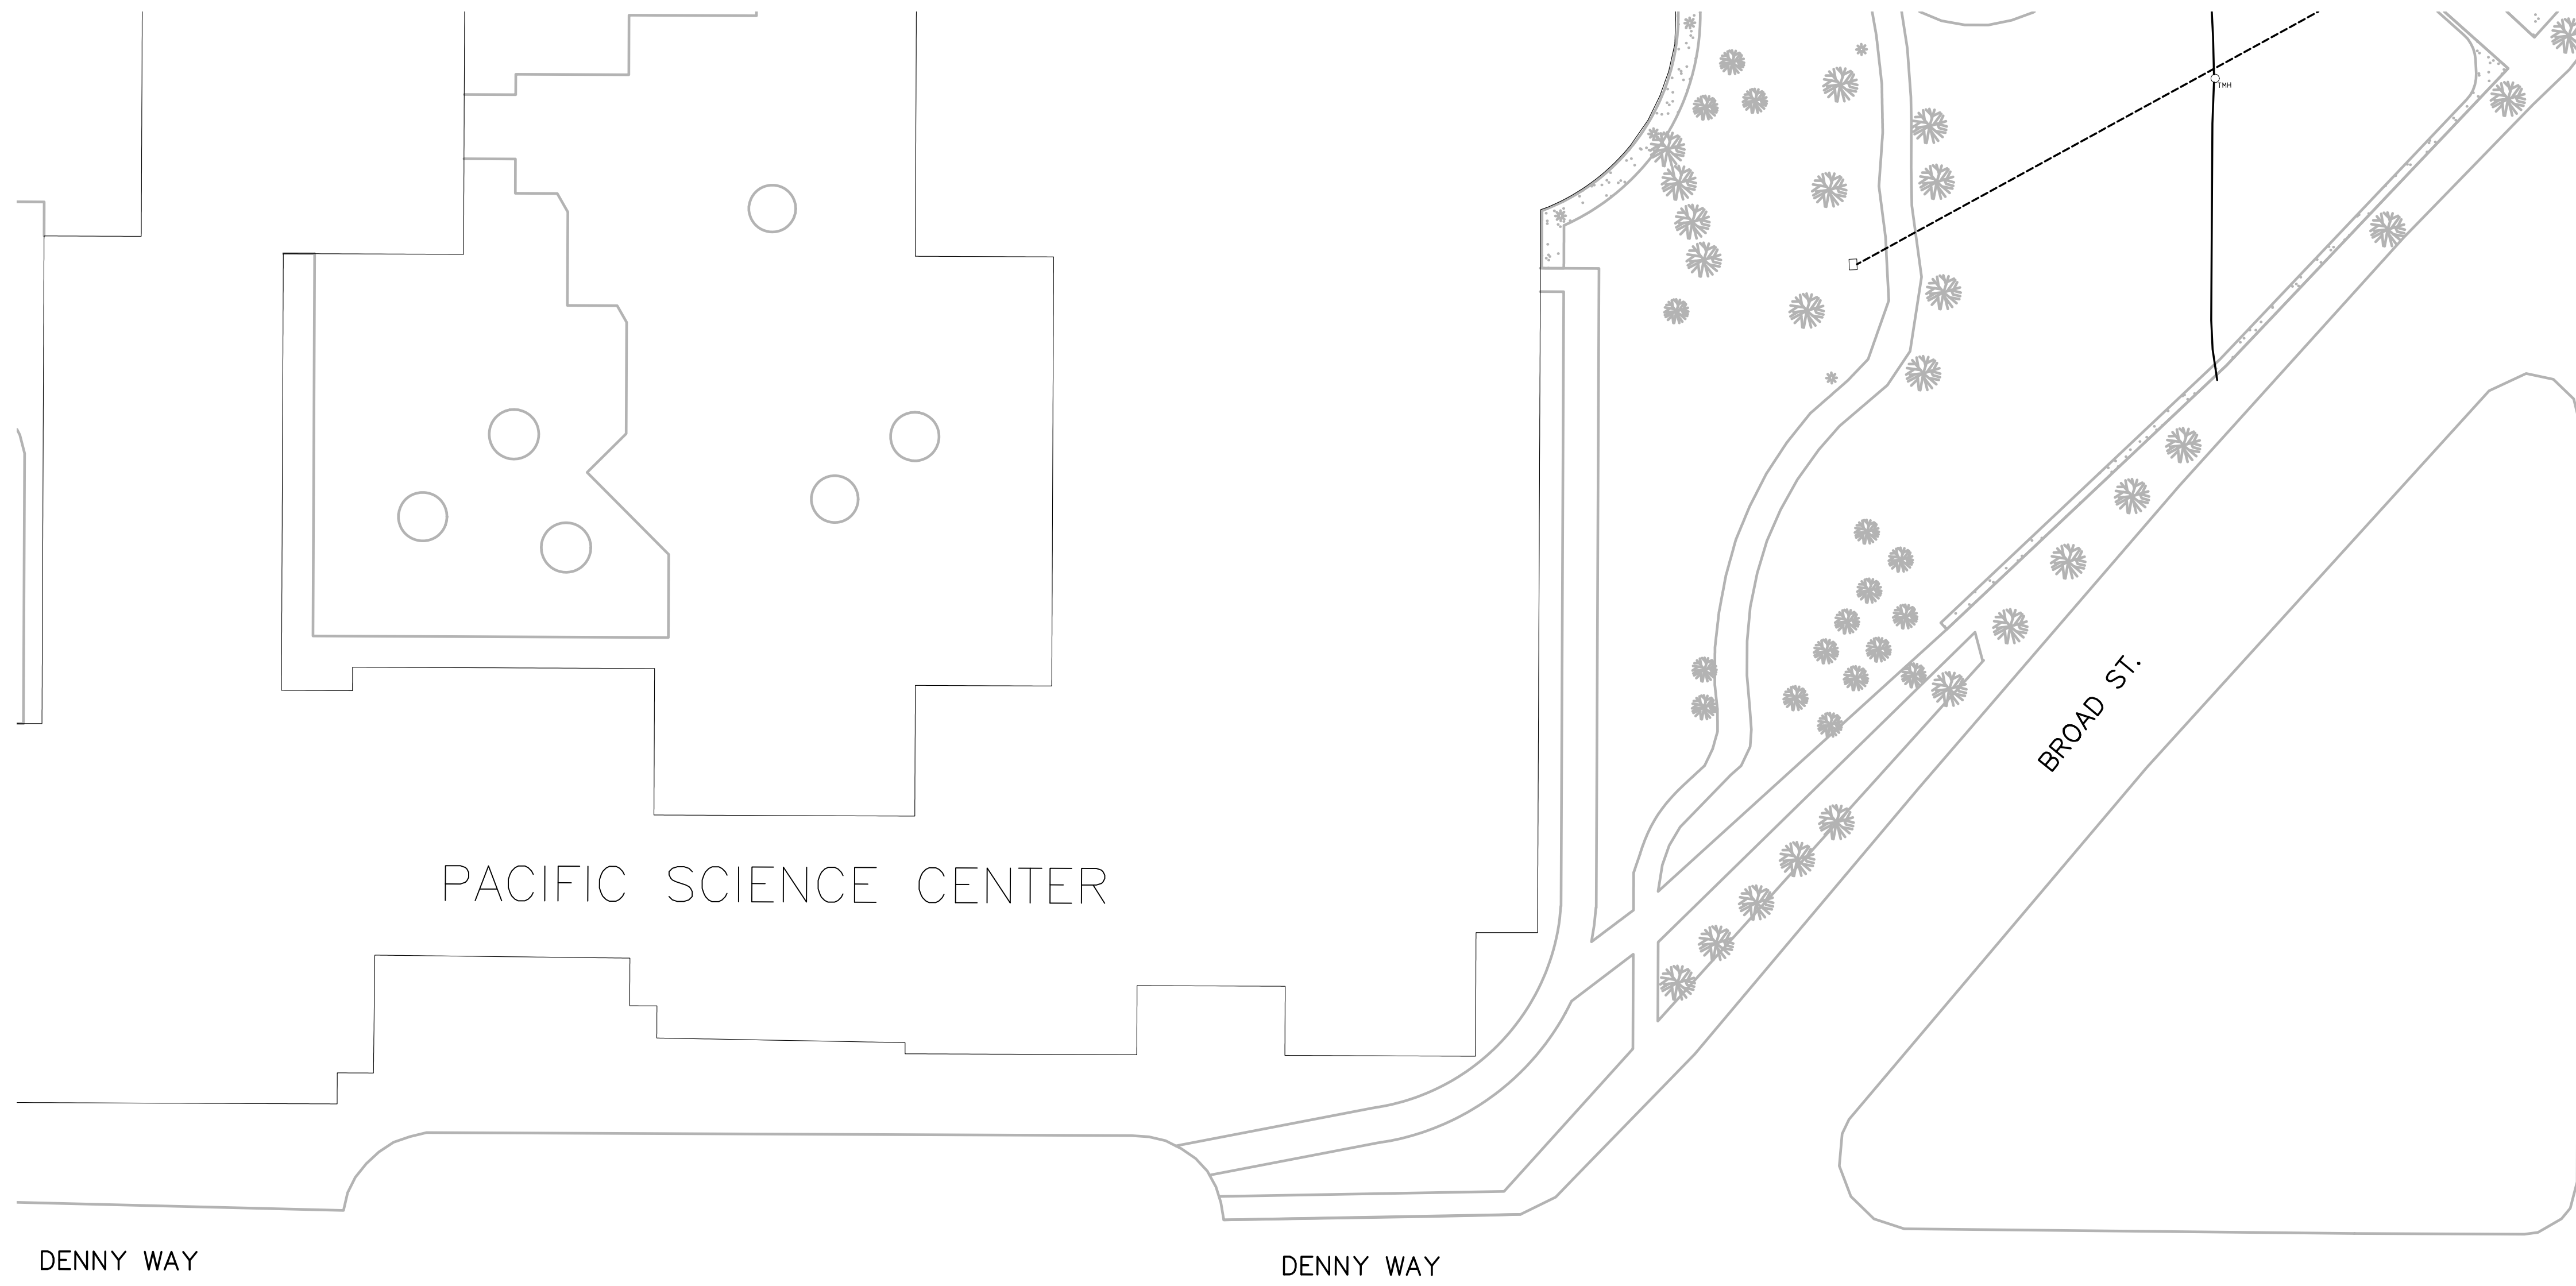

PACIFIC SCIENCE CENTER

BROAD ST.

4TH AVE. N.

DENNY WAY

DENNY WAY

SECTOR PLAN
SCALE: 1" = 40'-0"



LEGEND


NOT USED

GENERAL NOTES

1. NOT USED

KEYED NOTES

① NOT USED

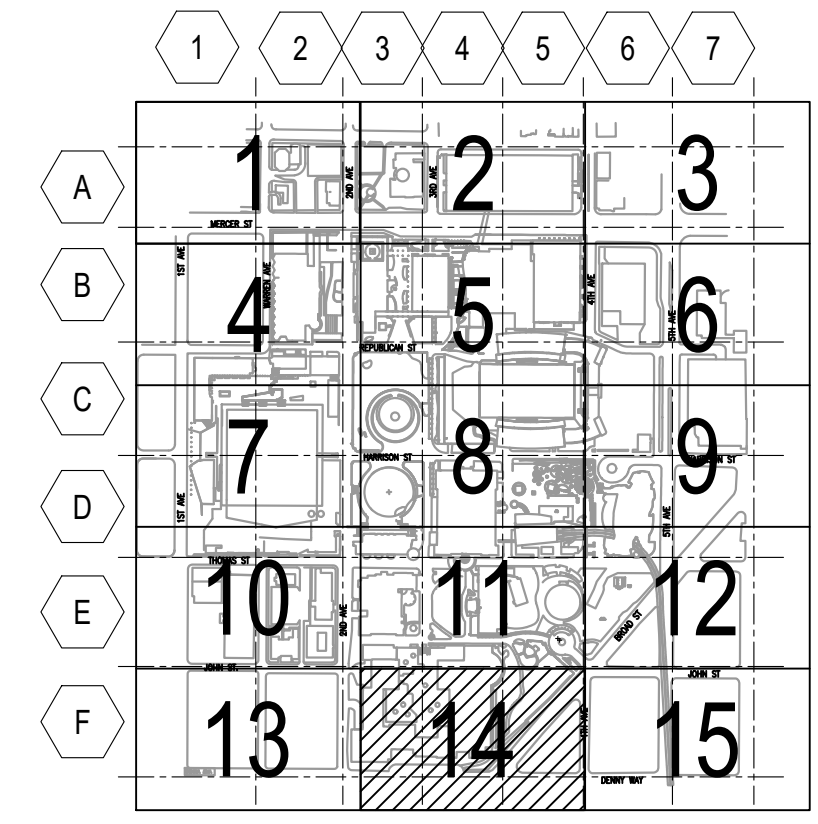

KEY PLAN
SCALE: N.T.S.



305 HARRISON STREET
SEATTLE, WA 98109-4695
TEL. (206) 684-7117
FAX. (206) 386-9091
WWW.SEATTLECENTER.COM

APPROVED BY SEATTLE CENTER
Redevelopment _____
Date _____
APPROVED FOR ADMINISTERING
Liz Alzner
Director, City Purchasing and Contracting Services
SEATTLE, WASHINGTON

BY: _____
Date _____
PROJECT _____

SEATTLE CENTER
CAMPUS
SEATTLE CENTER BASEMAP
PROJECT PHASE



HARRIS GROUP PROJ# 12688.02

REVISIONS

NO.	DATE	DESCRIPTION
△ 1	10/11/22	-


APPROVALS
DESIGNED: -
DRAWN: -
CHECKED: -
APPROVED: -

SCALE: AS NOTED
SHEET TITLE
**UTILITY DATA
SECTOR 14**

SHEET NUMBER
UD14
FILE NUMBER
12688.02.UTILITYDATA_MASTER

PRELIMINARY SKETCH

Save Date: 12/9/22 By: Cosgrove, Leo File Location: U:\00126688.02\Drawings\Elec\126688.02\Utility_Master.dwg

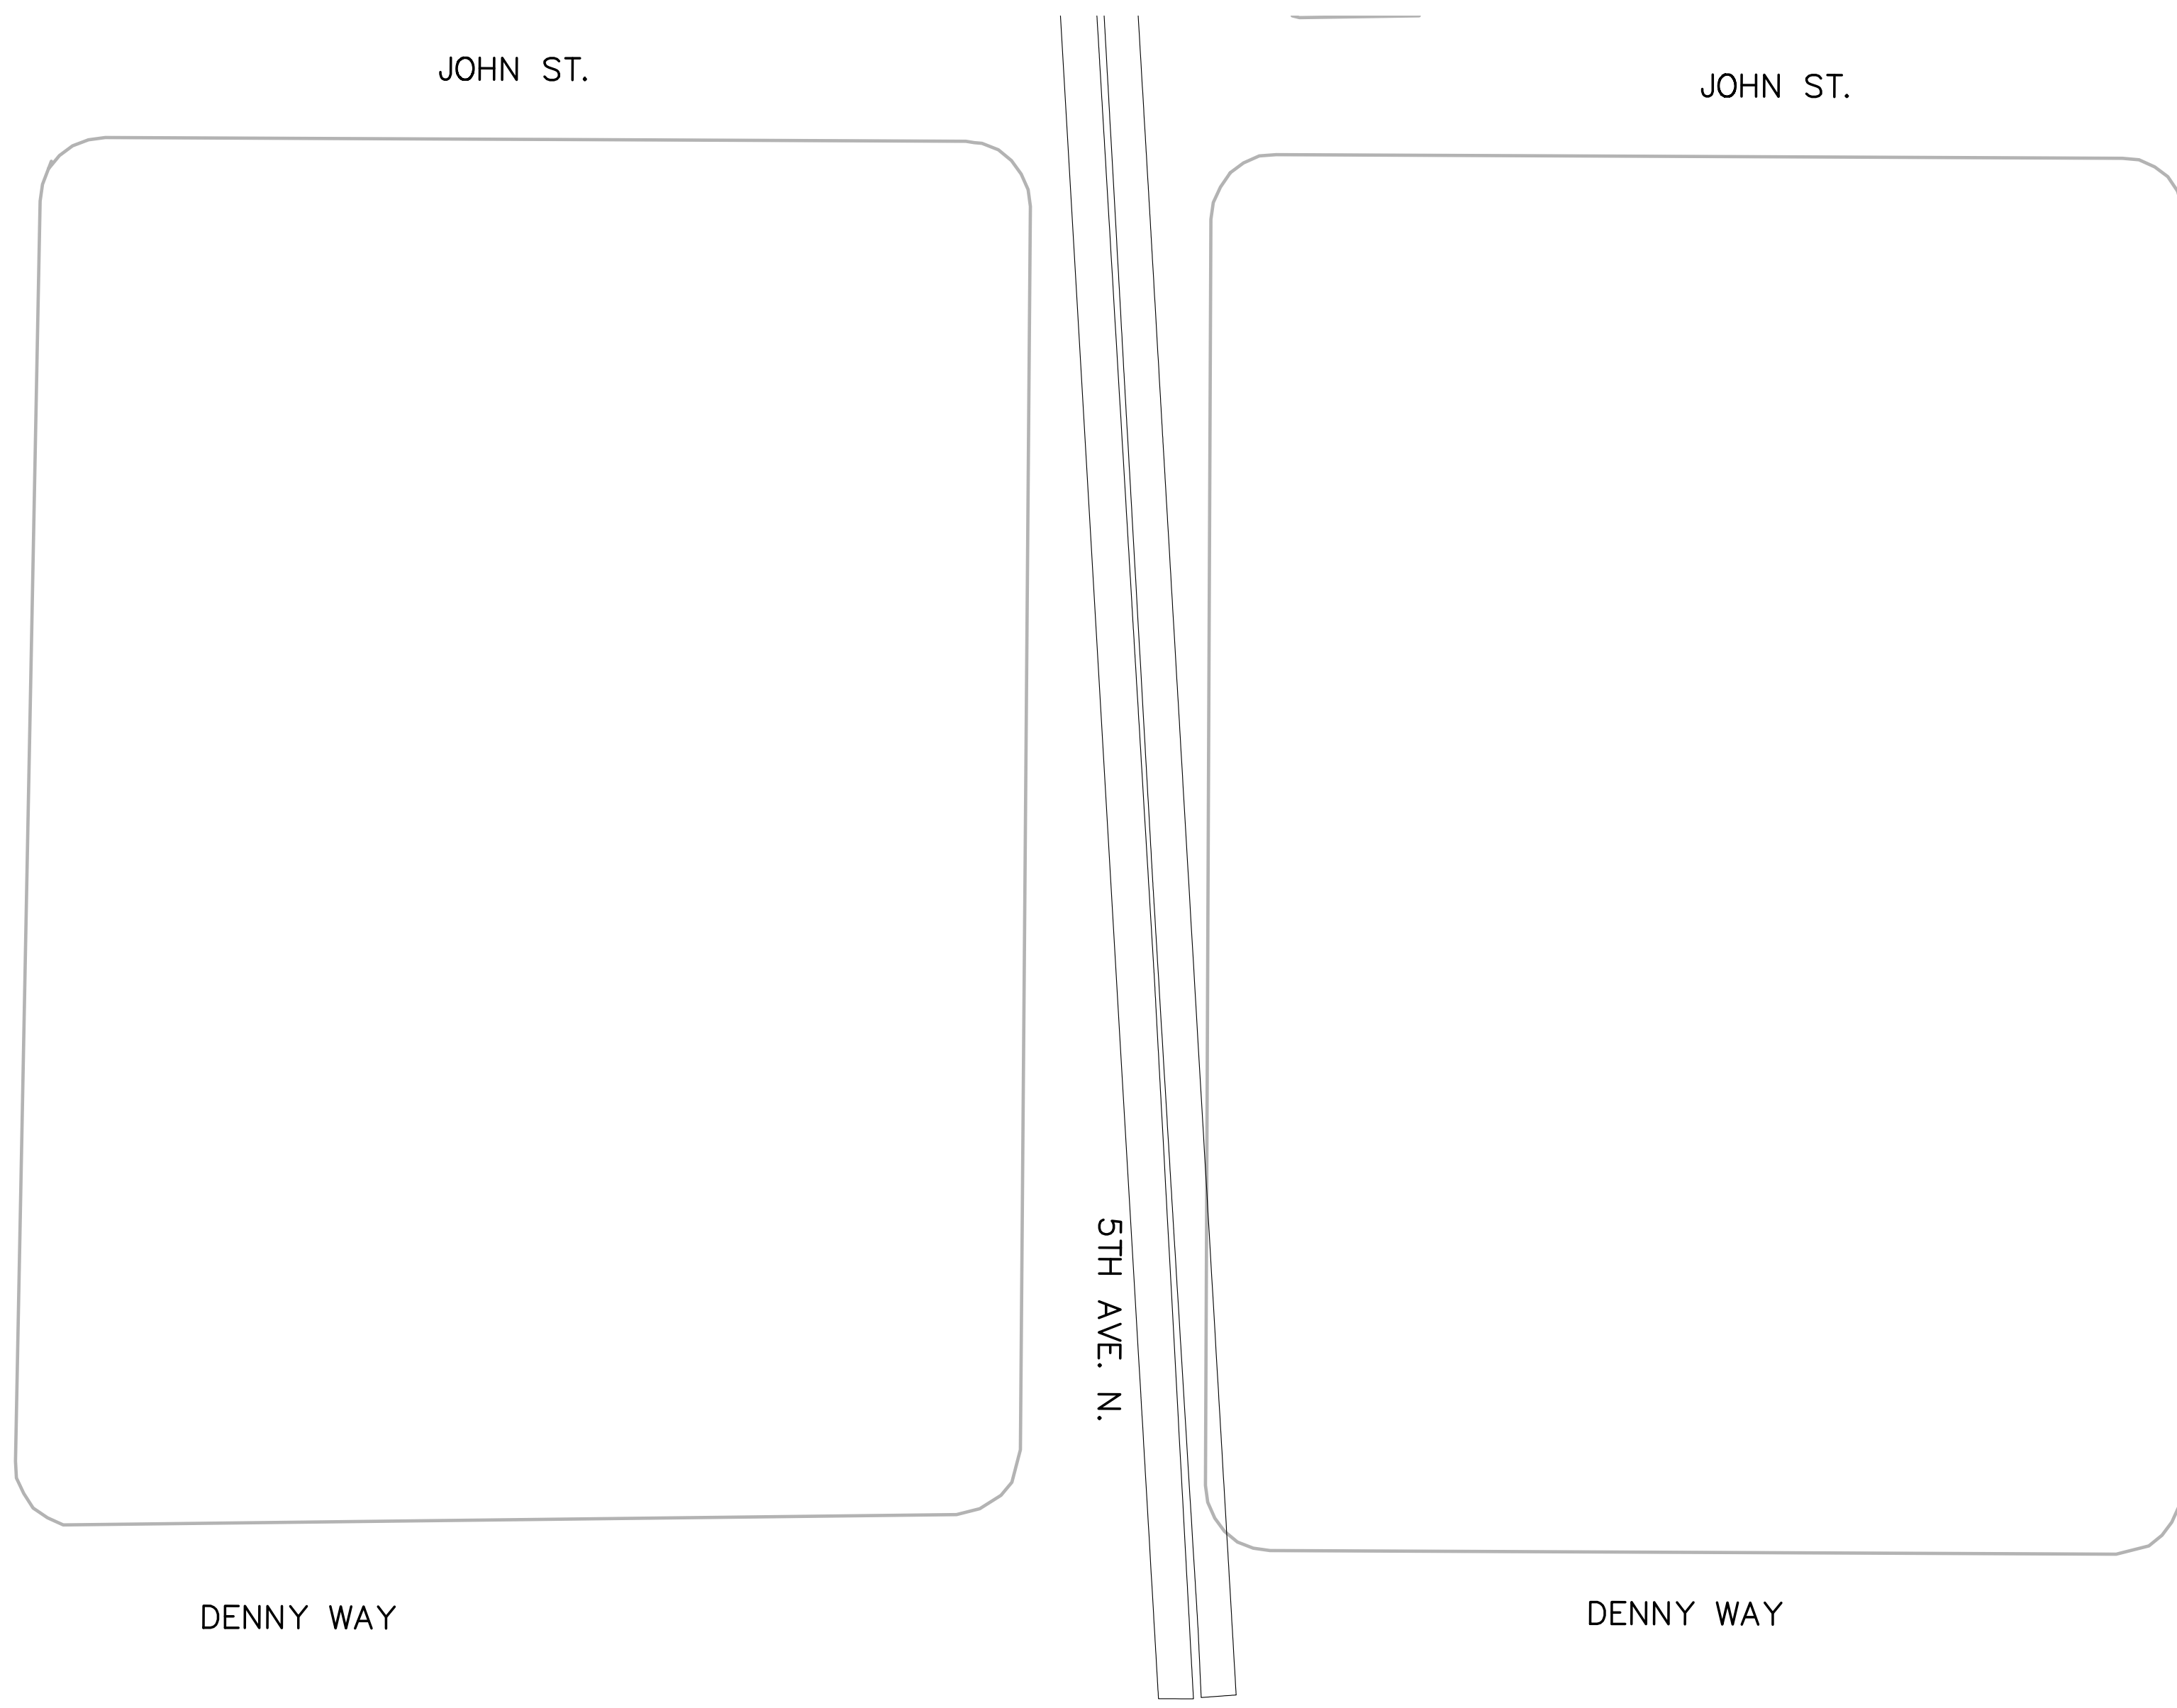

SECTOR PLAN
SCALE: 1" = 40'-0"



LEGEND


NOT USED

GENERAL NOTES

1. NOT USED

KEYED NOTES

① NOT USED

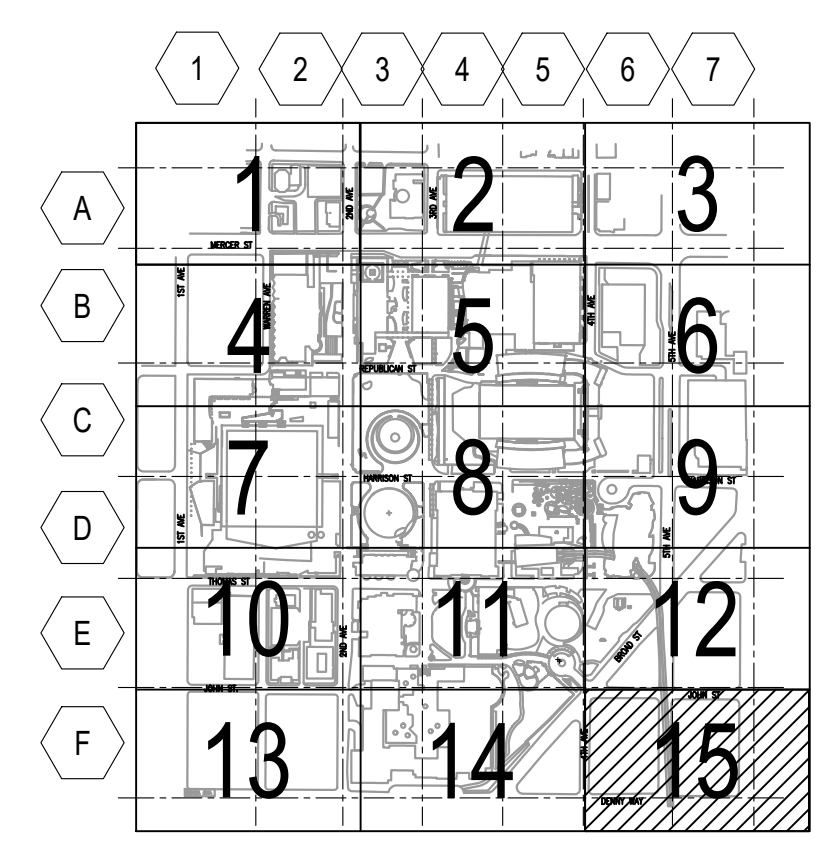

KEY PLAN
SCALE: N.T.S.



305 HARRISON STREET
SEATTLE, WA 98109-4695
TEL. (206) 684-7117
FAX. (206) 386-9091
WWW.SEATTLECENTER.COM

APPROVED BY SEATTLE CENTER
Redevelopment _____
Date _____
APPROVED FOR ADMINISTERING:
Liz Alzner
Director, City Purchasing and Contracting Services
SEATTLE, WASHINGTON

BY: _____
Date _____
PROJECT _____

SEATTLE CENTER
CAMPUS
SEATTLE CENTER BASEMAP
PROJECT PHASE



HARRIS GROUP PROJ# 12668.02

REVISIONS

NO.	DATE	DESCRIPTION
△ 1	10/11/22	-

APPROVALS
DESIGNED: -
DRAWN: -
CHECKED: -
APPROVED: -

SCALE: AS NOTED
SHEET TITLE
**UTILITY DATA
SECTOR 15**
SHEET NUMBER
UD15
FILE NUMBER
12668.02.UTLTYDTA_MASTER

PRELIMINARY SKETCH