


SEATTLE CENTER CAMPUS DATA BASEMAP PROJECT NO. 0012688.03 ISSUED FOR REVIEW - 10/XX/2022

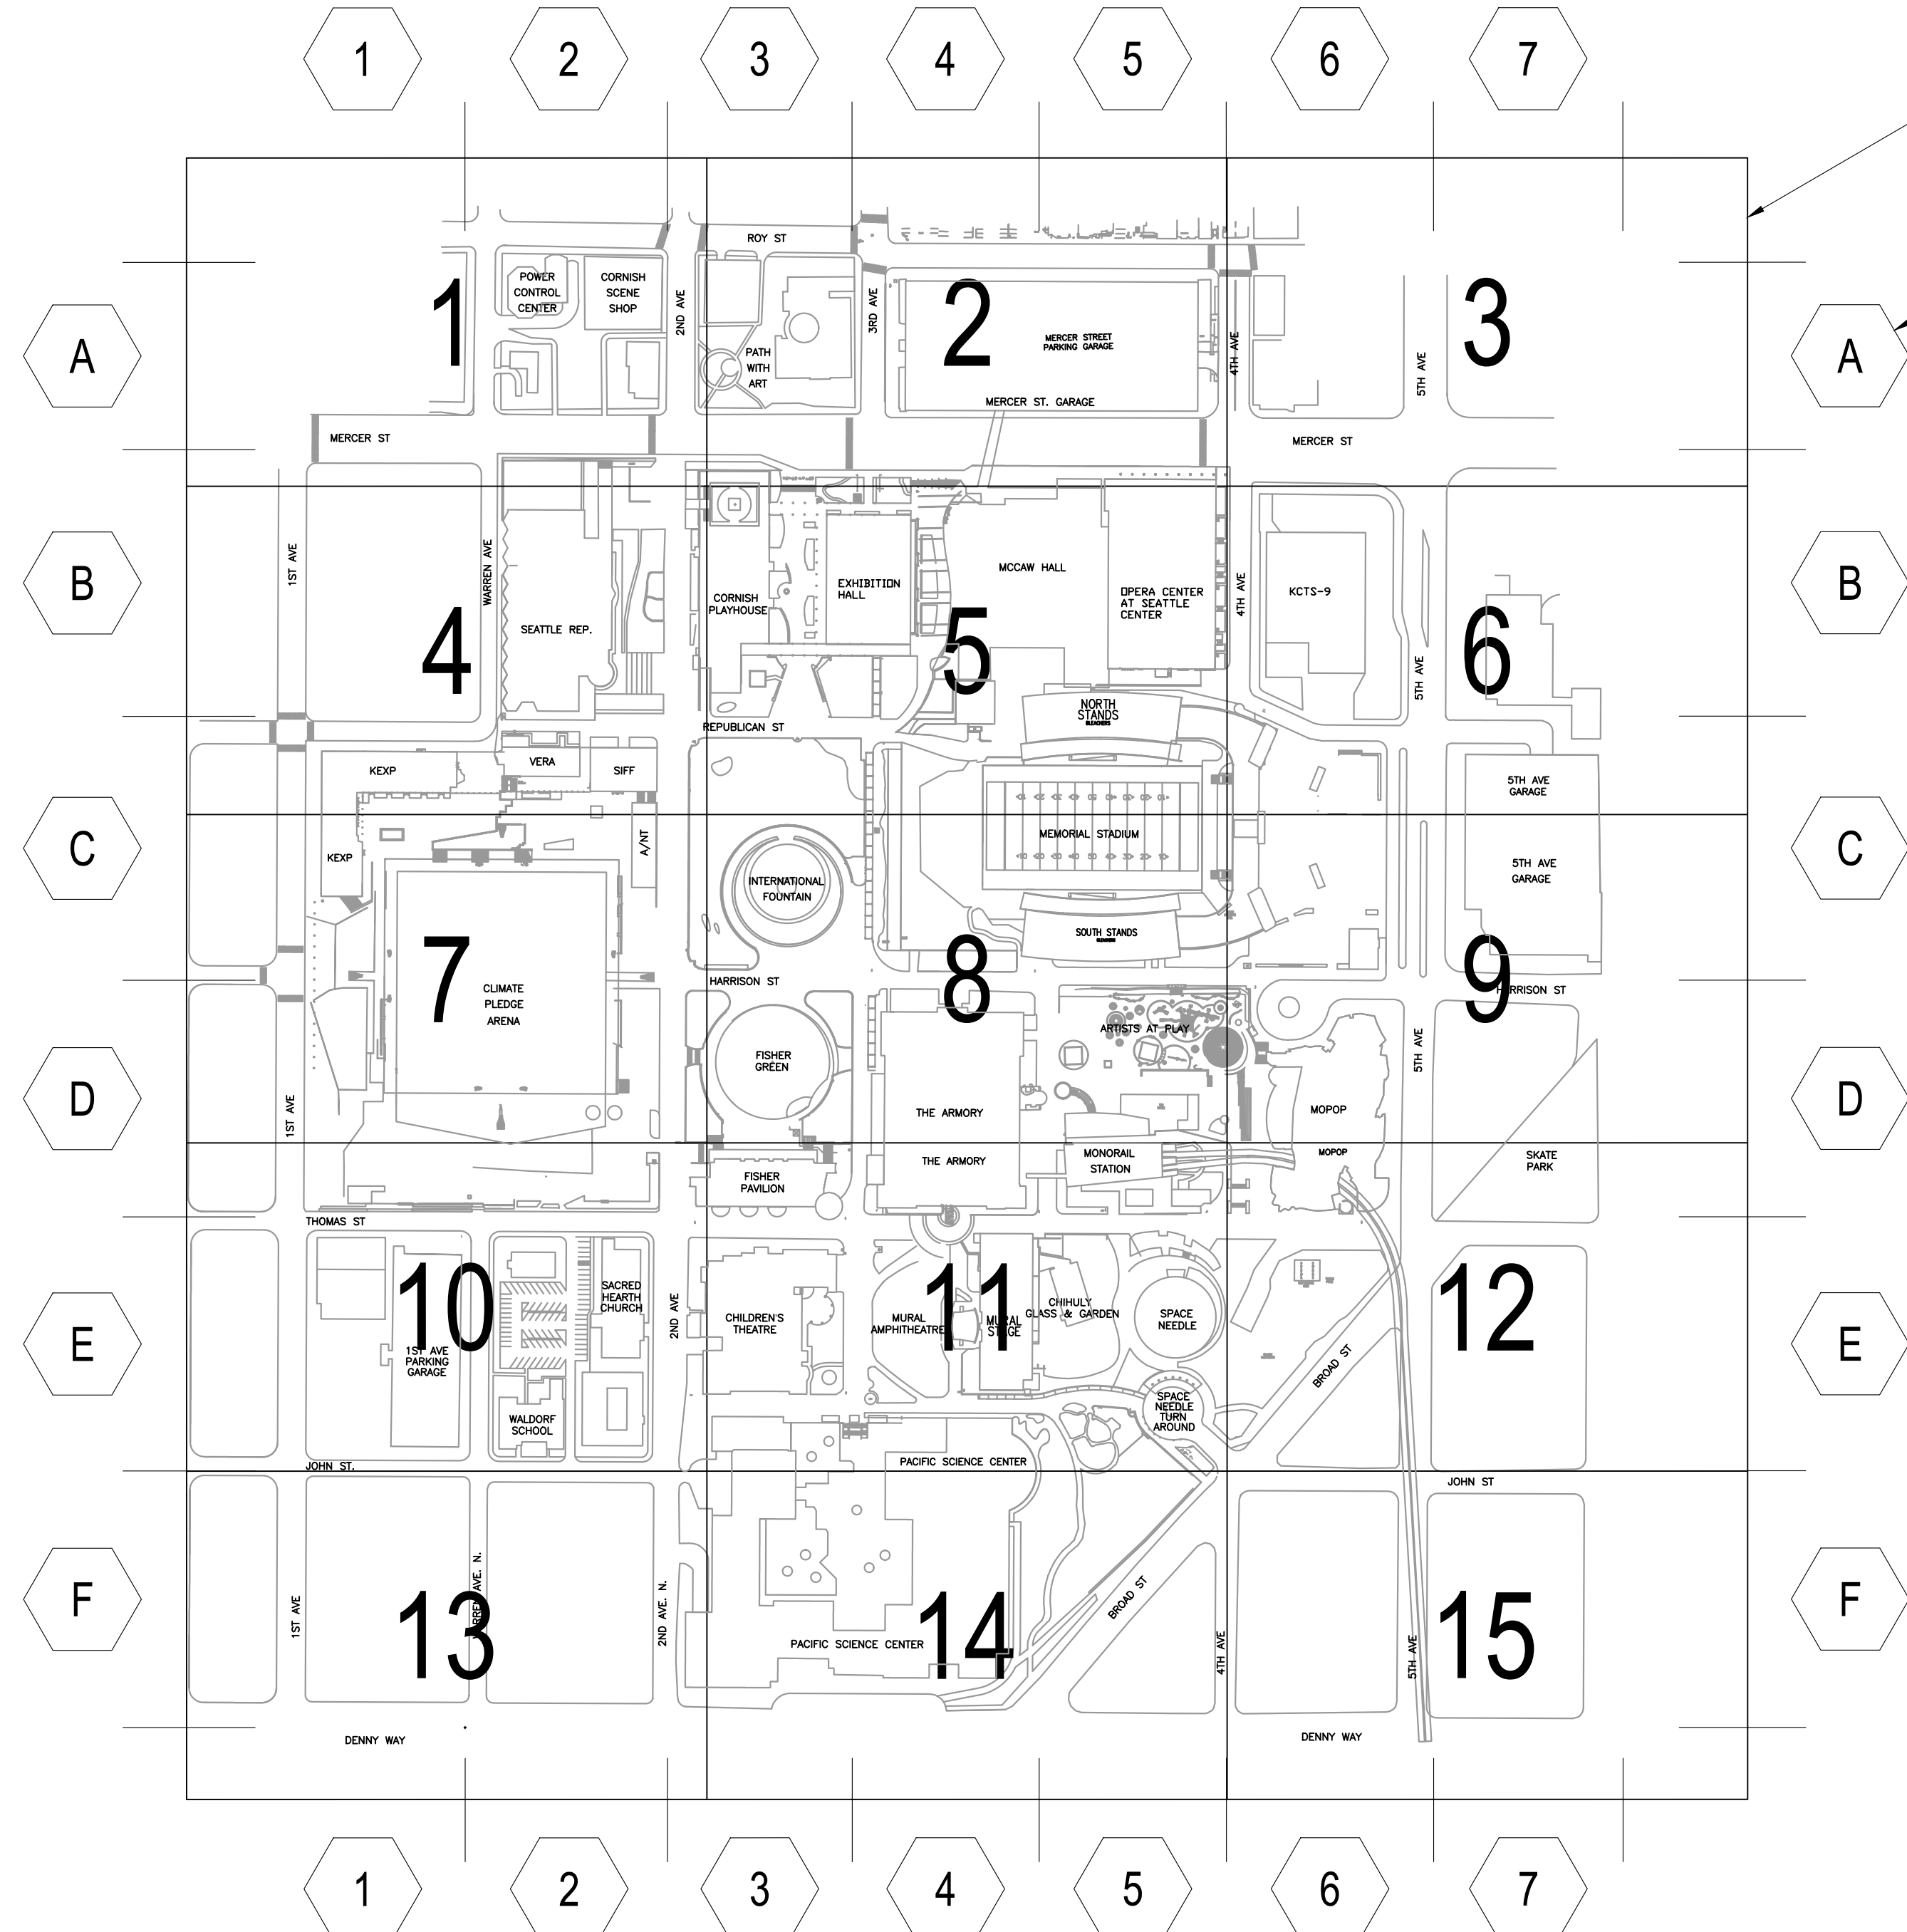

BASE MAP OVERALL PLAN
SCALE: 1" = 250'-0"



305 HARRISON STREET
SEATTLE, WA 98109-4695
TEL. (206) 684-7117
FAX. (206) 386-9091
WWW.SEATTLECENTER.COM

APPROVED BY SEATTLE CENTER
Redevelopment: Joe Lee
Date: _____
APPROVED FOR ADVERTISING: Liz Azevedo
Director, City Purchasing and Contracting Services
SEATTLE, WASHINGTON

BY: _____
Date: _____
PROJECT: _____

SEATTLE CENTER
CAMPUS
SEATTLE CENTER BASEMAP
PROJECT PHASE

CONSULTANT



HARRIS GROUP PROJ# 12688.03

REVISIONS

NO.	DATE	DESCRIPTION
1	10/11/22	-

APPROVALS
DESIGNED: -
DRAWN: -
CHECKED: -
APPROVED: -

SCALE: AS NOTED
SHEET TITLE

UTILITY POWER
COVER SHEET

SHEET NUMBER


UPO

FILE NUMBER

12688.03.UTLTPWR_MASTER

PRELIMINARY SKETCH

Save Date: 12/5/22 By: Cosgrove, Leo File Location: U:\0012688.02\Drawings\Elec\12688.03\Utilitypwr_Master.dwg

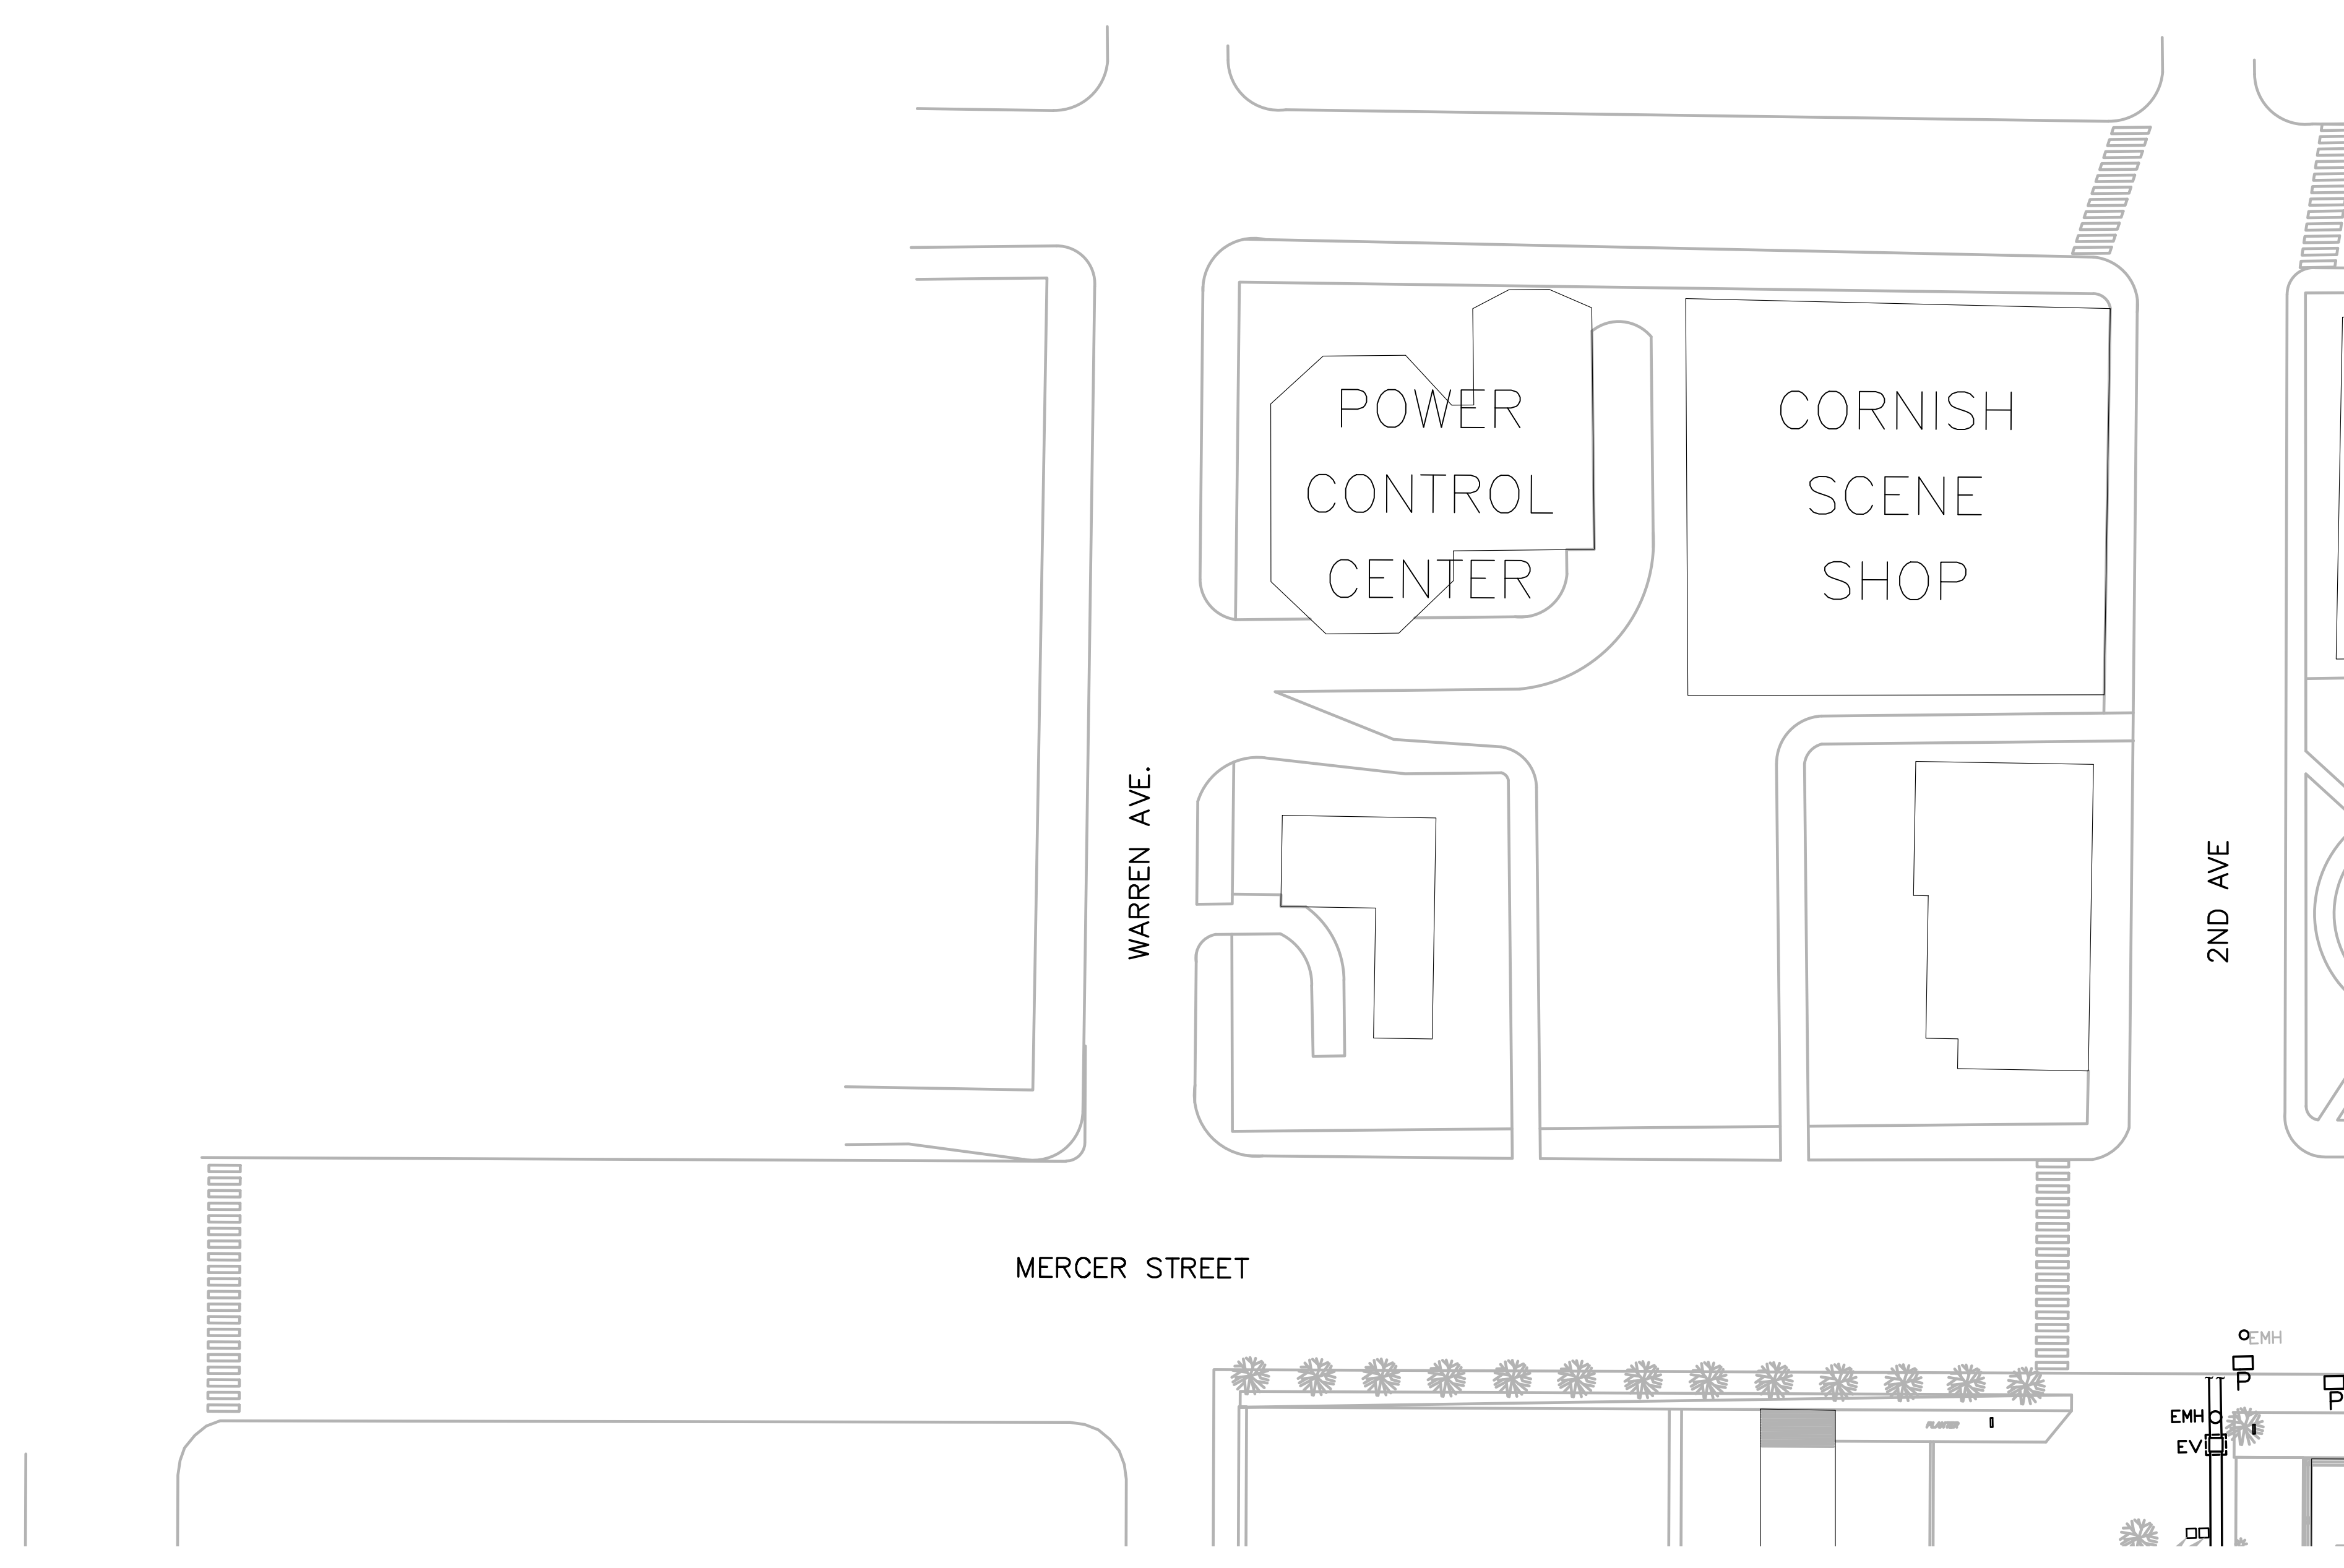

SECTOR PLAN
SCALE: 1" = 40'-0"



LEGEND


NOT USED

GENERAL NOTES

1. NOT USED

KEYED NOTES

① NOT USED

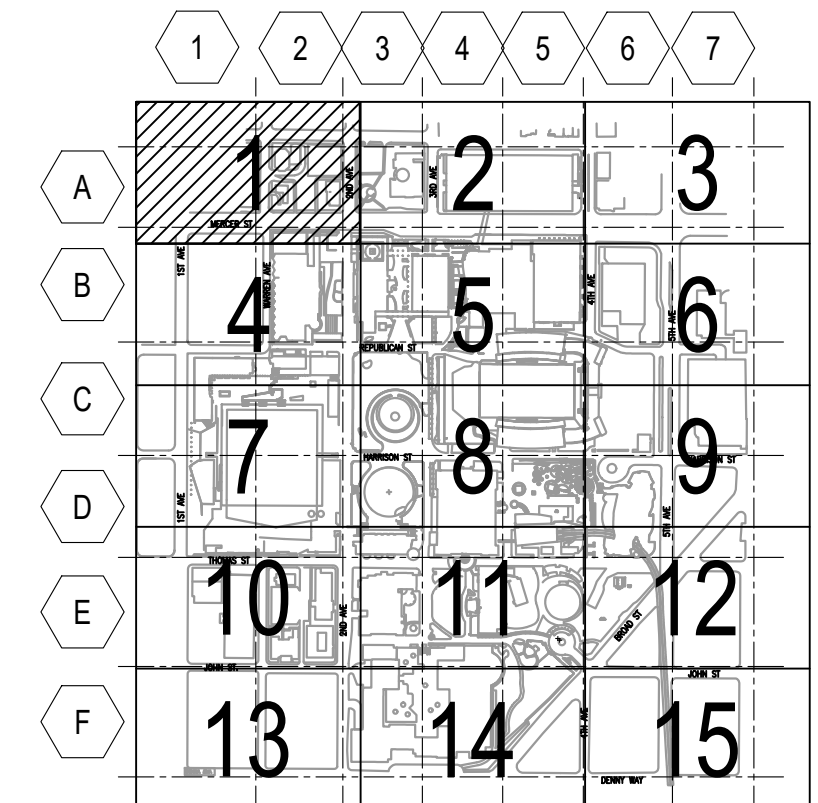

KEY PLAN
SCALE: N.T.S.



seattlecenter
305 HARRISON STREET
SEATTLE, WA 98109-4695
TEL. (206) 684-7117
FAX. (206) 386-9091
WWW.SEATTLECENTER.COM

APPROVED BY SEATTLE CENTER
Redefinition: _____
Date: _____
APPROVED FOR ADMINISTERING:
Liz Alzner
Director, City Purchasing and Contracting Services
SEATTLE, WASHINGTON

BY: _____
Date: _____
PROJECT: _____

SEATTLE CENTER
CAMPUS
SEATTLE CENTER BASEMAP
PROJECT PHASE



HARRIS GROUP PROJ# 12688.03

REVISIONS

NO.	DATE	DESCRIPTION
△ 1	10/11/22	-

APPROVALS
DESIGNED: -
DRAWN: -
CHECKED: -
APPROVED: -
SCALE: AS NOTED
SHEET TITLE
**UTILITY POWER
SECTOR 1**

SHEET NUMBER
UP1
FILE NUMBER
12688.03.UTLTYPWR_MASTER

PRELIMINARY SKETCH

REVISIONS

NO.	DATE	DESCRIPTION
1	10/11/22	-

APPROVALS

DESIGNED: -
DRAWN: -
CHECKED: -
APPROVED: -

SCALE: AS NOTED
SHEET TITLE

**UTILITY POWER
SECTOR 2**

PRELIMINARY SKETCH

SHEET NUMBER
UP2
FILE NUMBER
12688.03.UTLTPWR_MASTER

LEGEND

NOT USED


GENERAL NOTES

1. NOT USED


KEYED NOTES

1. NOT USED

1. NOT USED

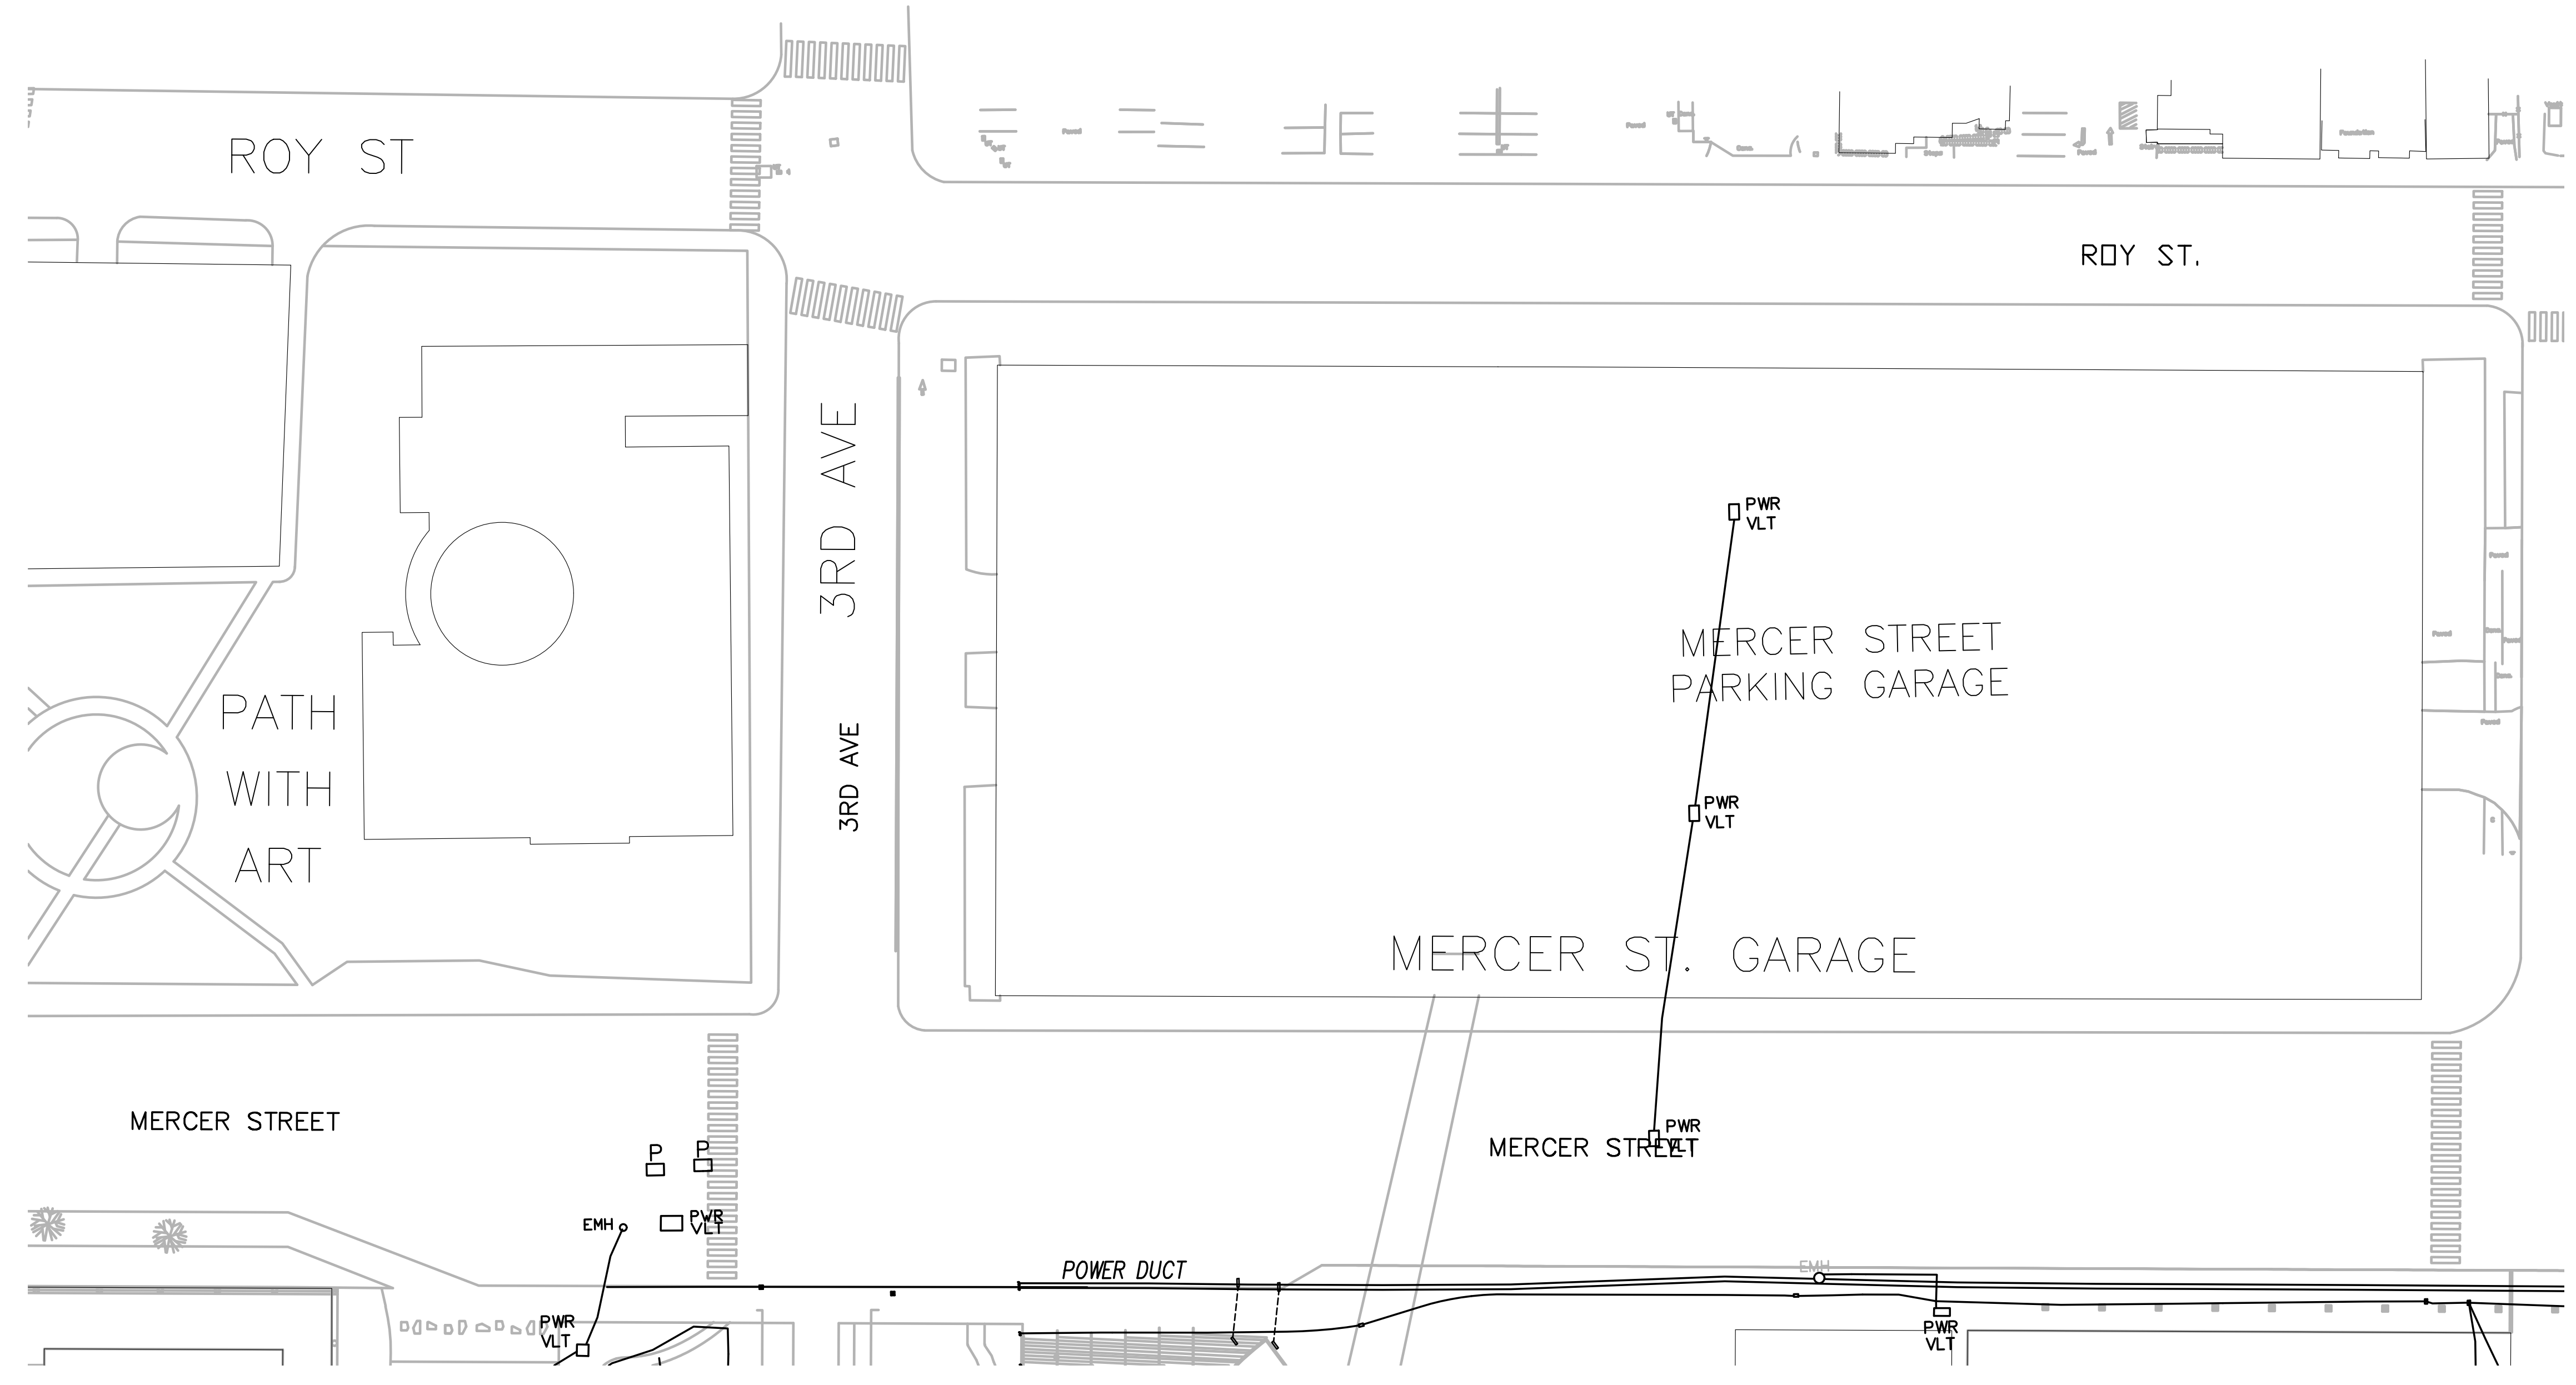


SECTOR PLAN
SCALE: 1" = 40'-0"

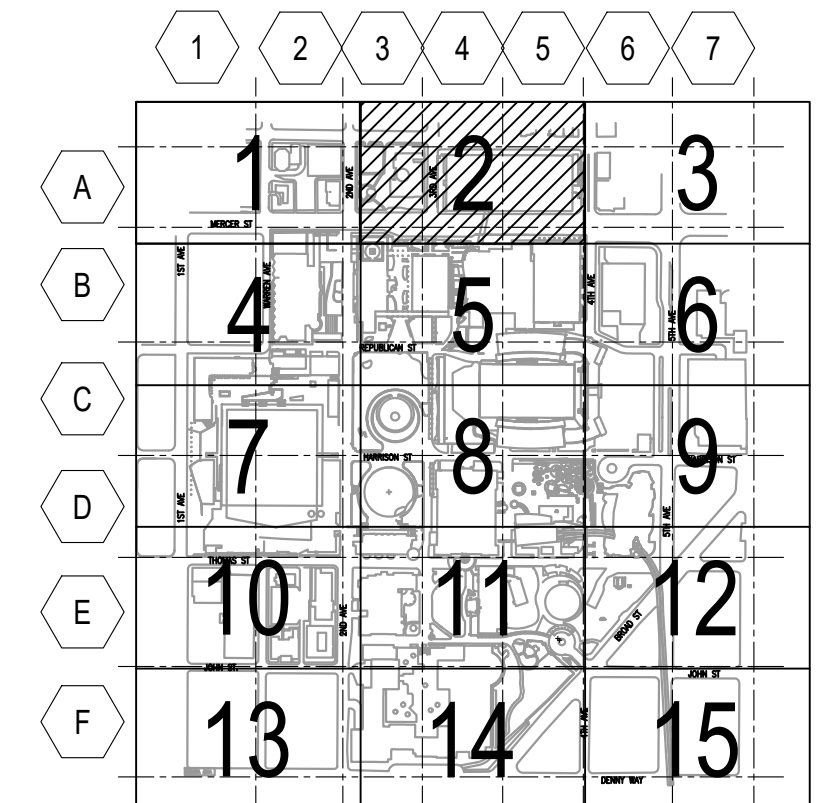

KEY PLAN
SCALE: N.T.S.

Save Date: 12/5/22 By: Cosgrove, Leo File Location: U:\00126688.02\Drawings\Elec\126688.03\Utilitypw_Master.dwg

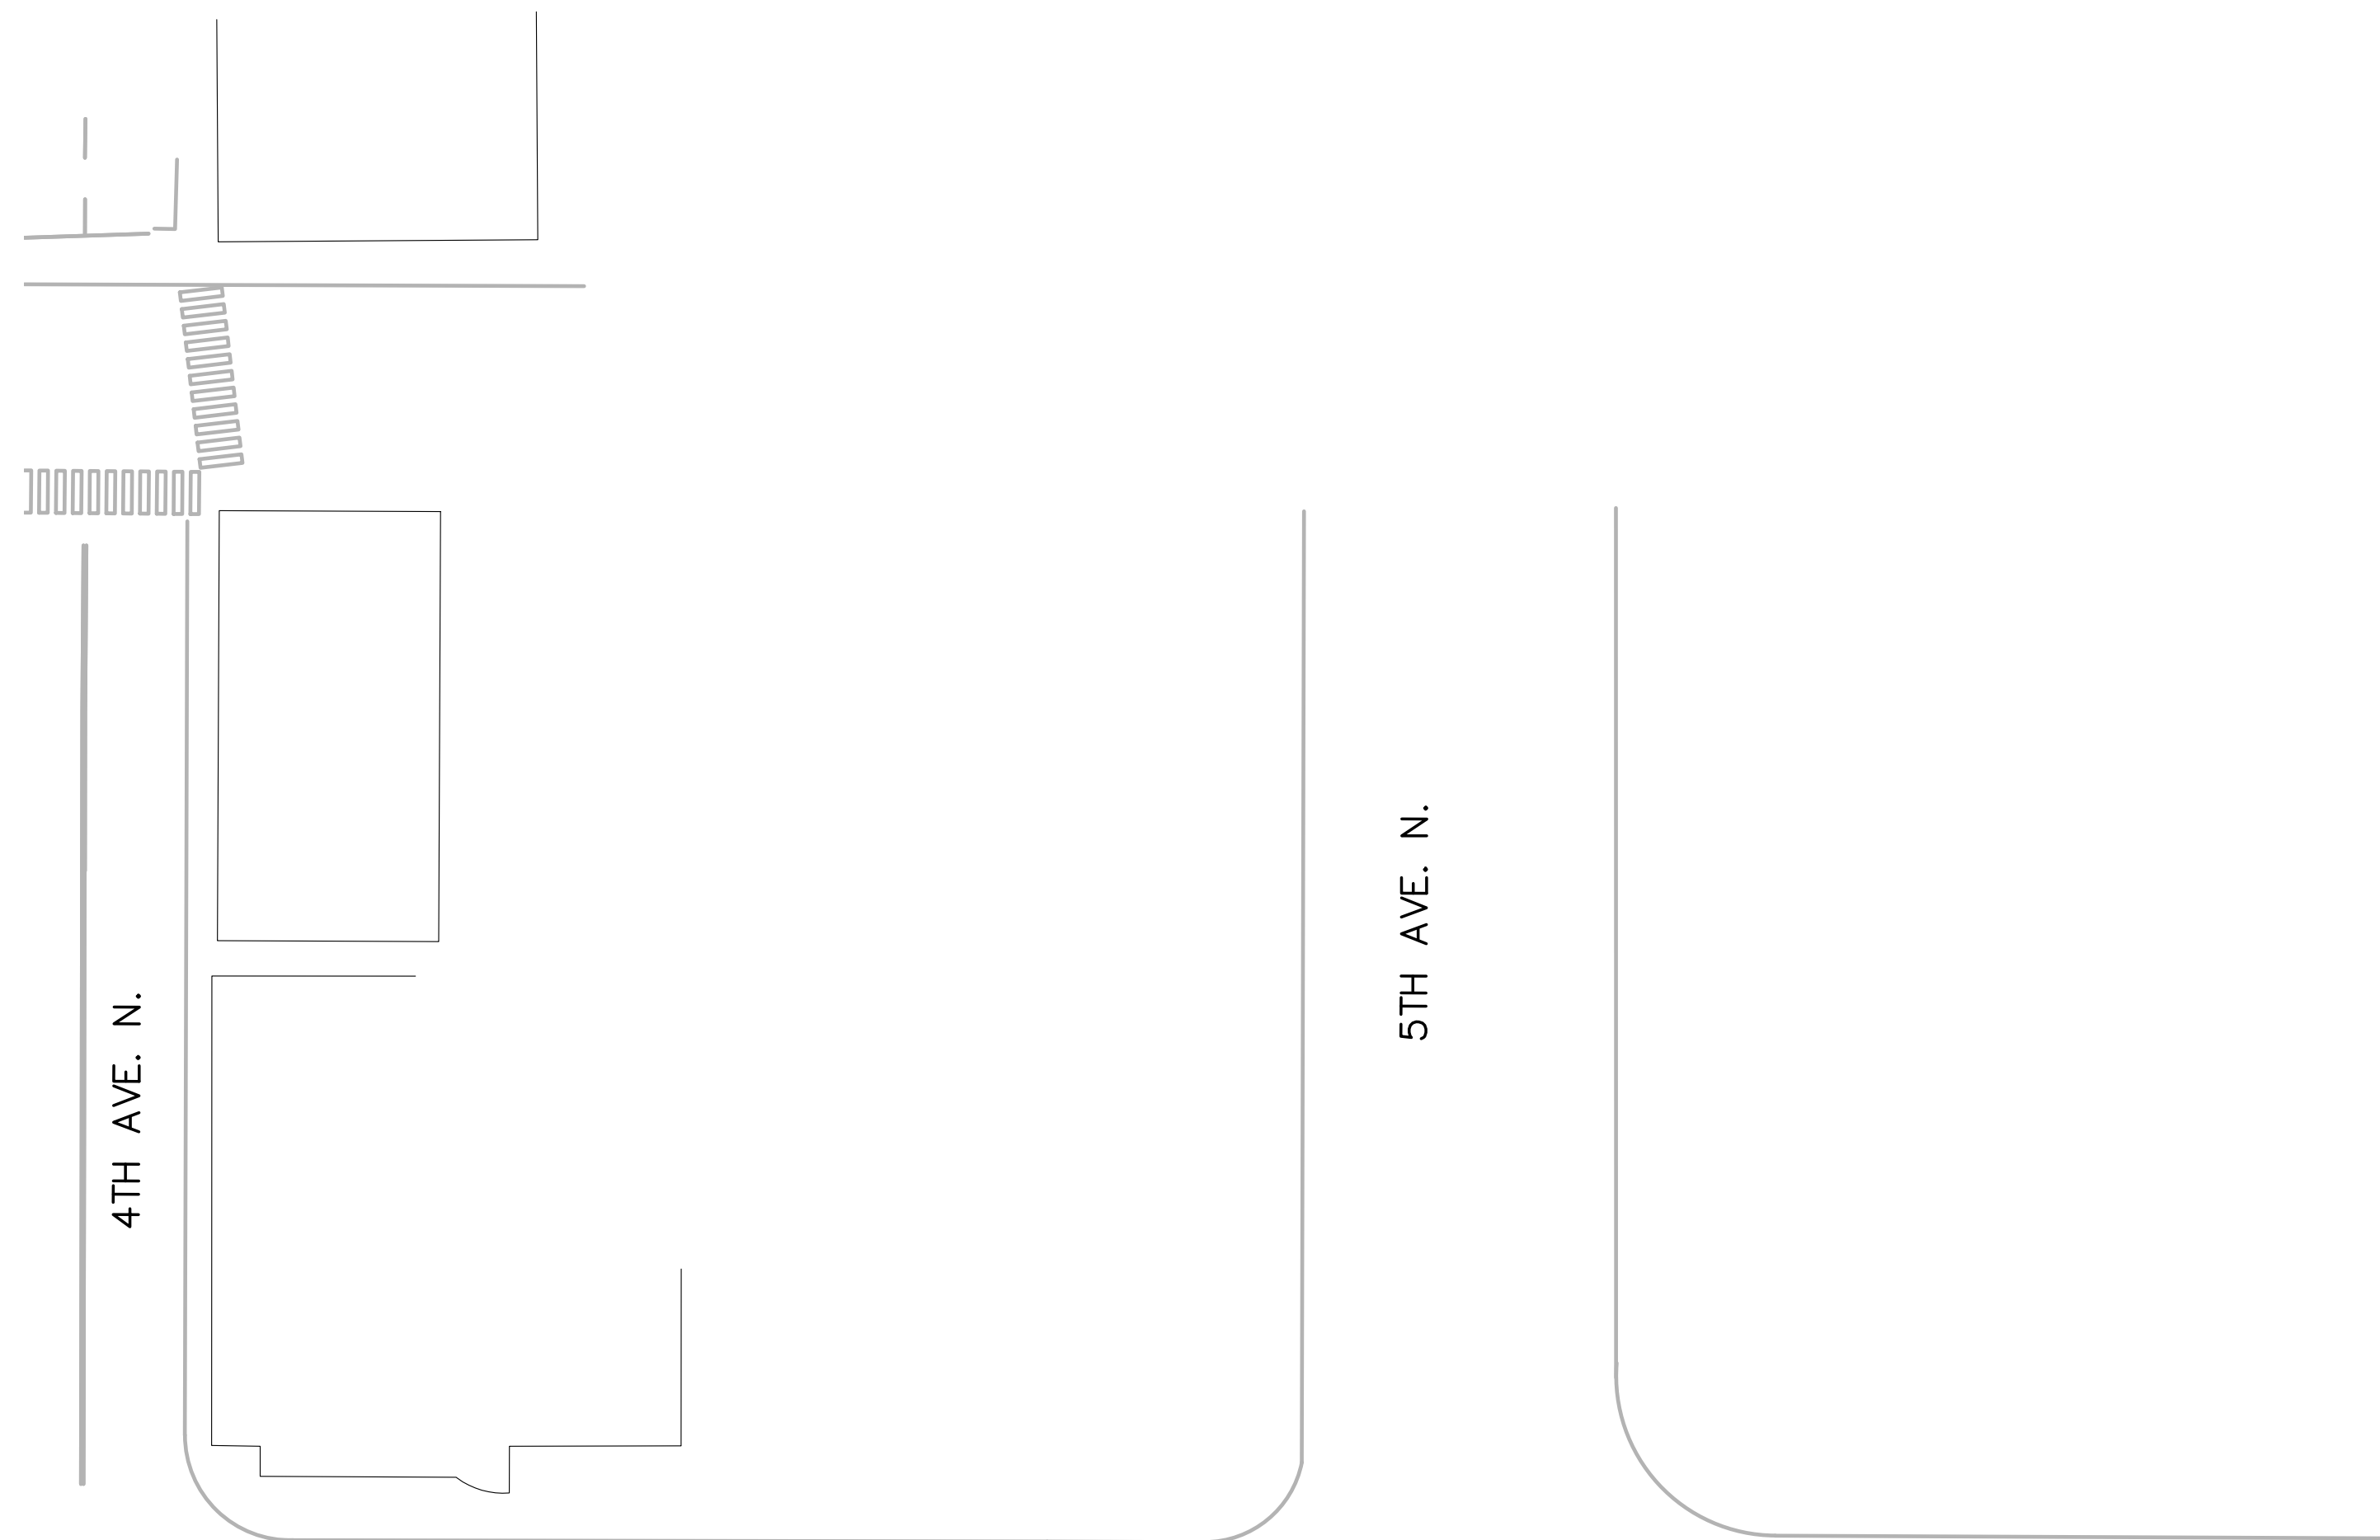

SECTOR PLAN
SCALE: 1" = 40'-0"



LEGEND


NOT USED

GENERAL NOTES

1. NOT USED

KEYED NOTES

① NOT USED

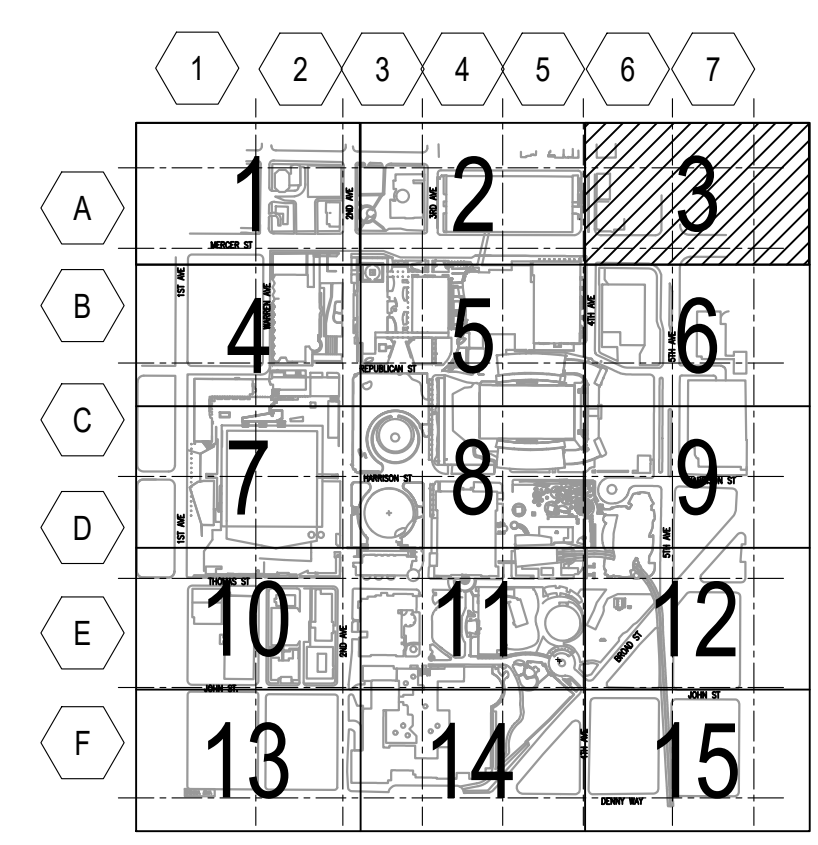

KEY PLAN
SCALE: N.T.S.



seattlecenter
305 HARRISON STREET
SEATTLE, WA 98109-4695
TEL. (206) 684-7117
FAX. (206) 386-9091
WWW.SEATTLECENTER.COM

APPROVED BY SEATTLE CENTER
Redevelopment _____
Date _____
APPROVED FOR ADMINISTERING:
Liz Alzner
Director, City Planning and Contracting Services
SEATTLE, WASHINGTON

BY: _____
Date _____
PROJECT _____

SEATTLE CENTER
CAMPUS
SEATTLE CENTER BASEMAP
PROJECT PHASE



HARRIS GROUP PROJ# 12668.03


REVISIONS

NO.	DATE	DESCRIPTION
-	10/11/22	-

APPROVALS
DESIGNED: -
DRAWN: -
CHECKED: -
APPROVED: -

SCALE: AS NOTED
SHEET TITLE
**UTILITY POWER
SECTOR 3**
SHEET NUMBER
UP3
FILE NUMBER
12668.03.UTLTPWR_MASTER

PRELIMINARY SKETCH

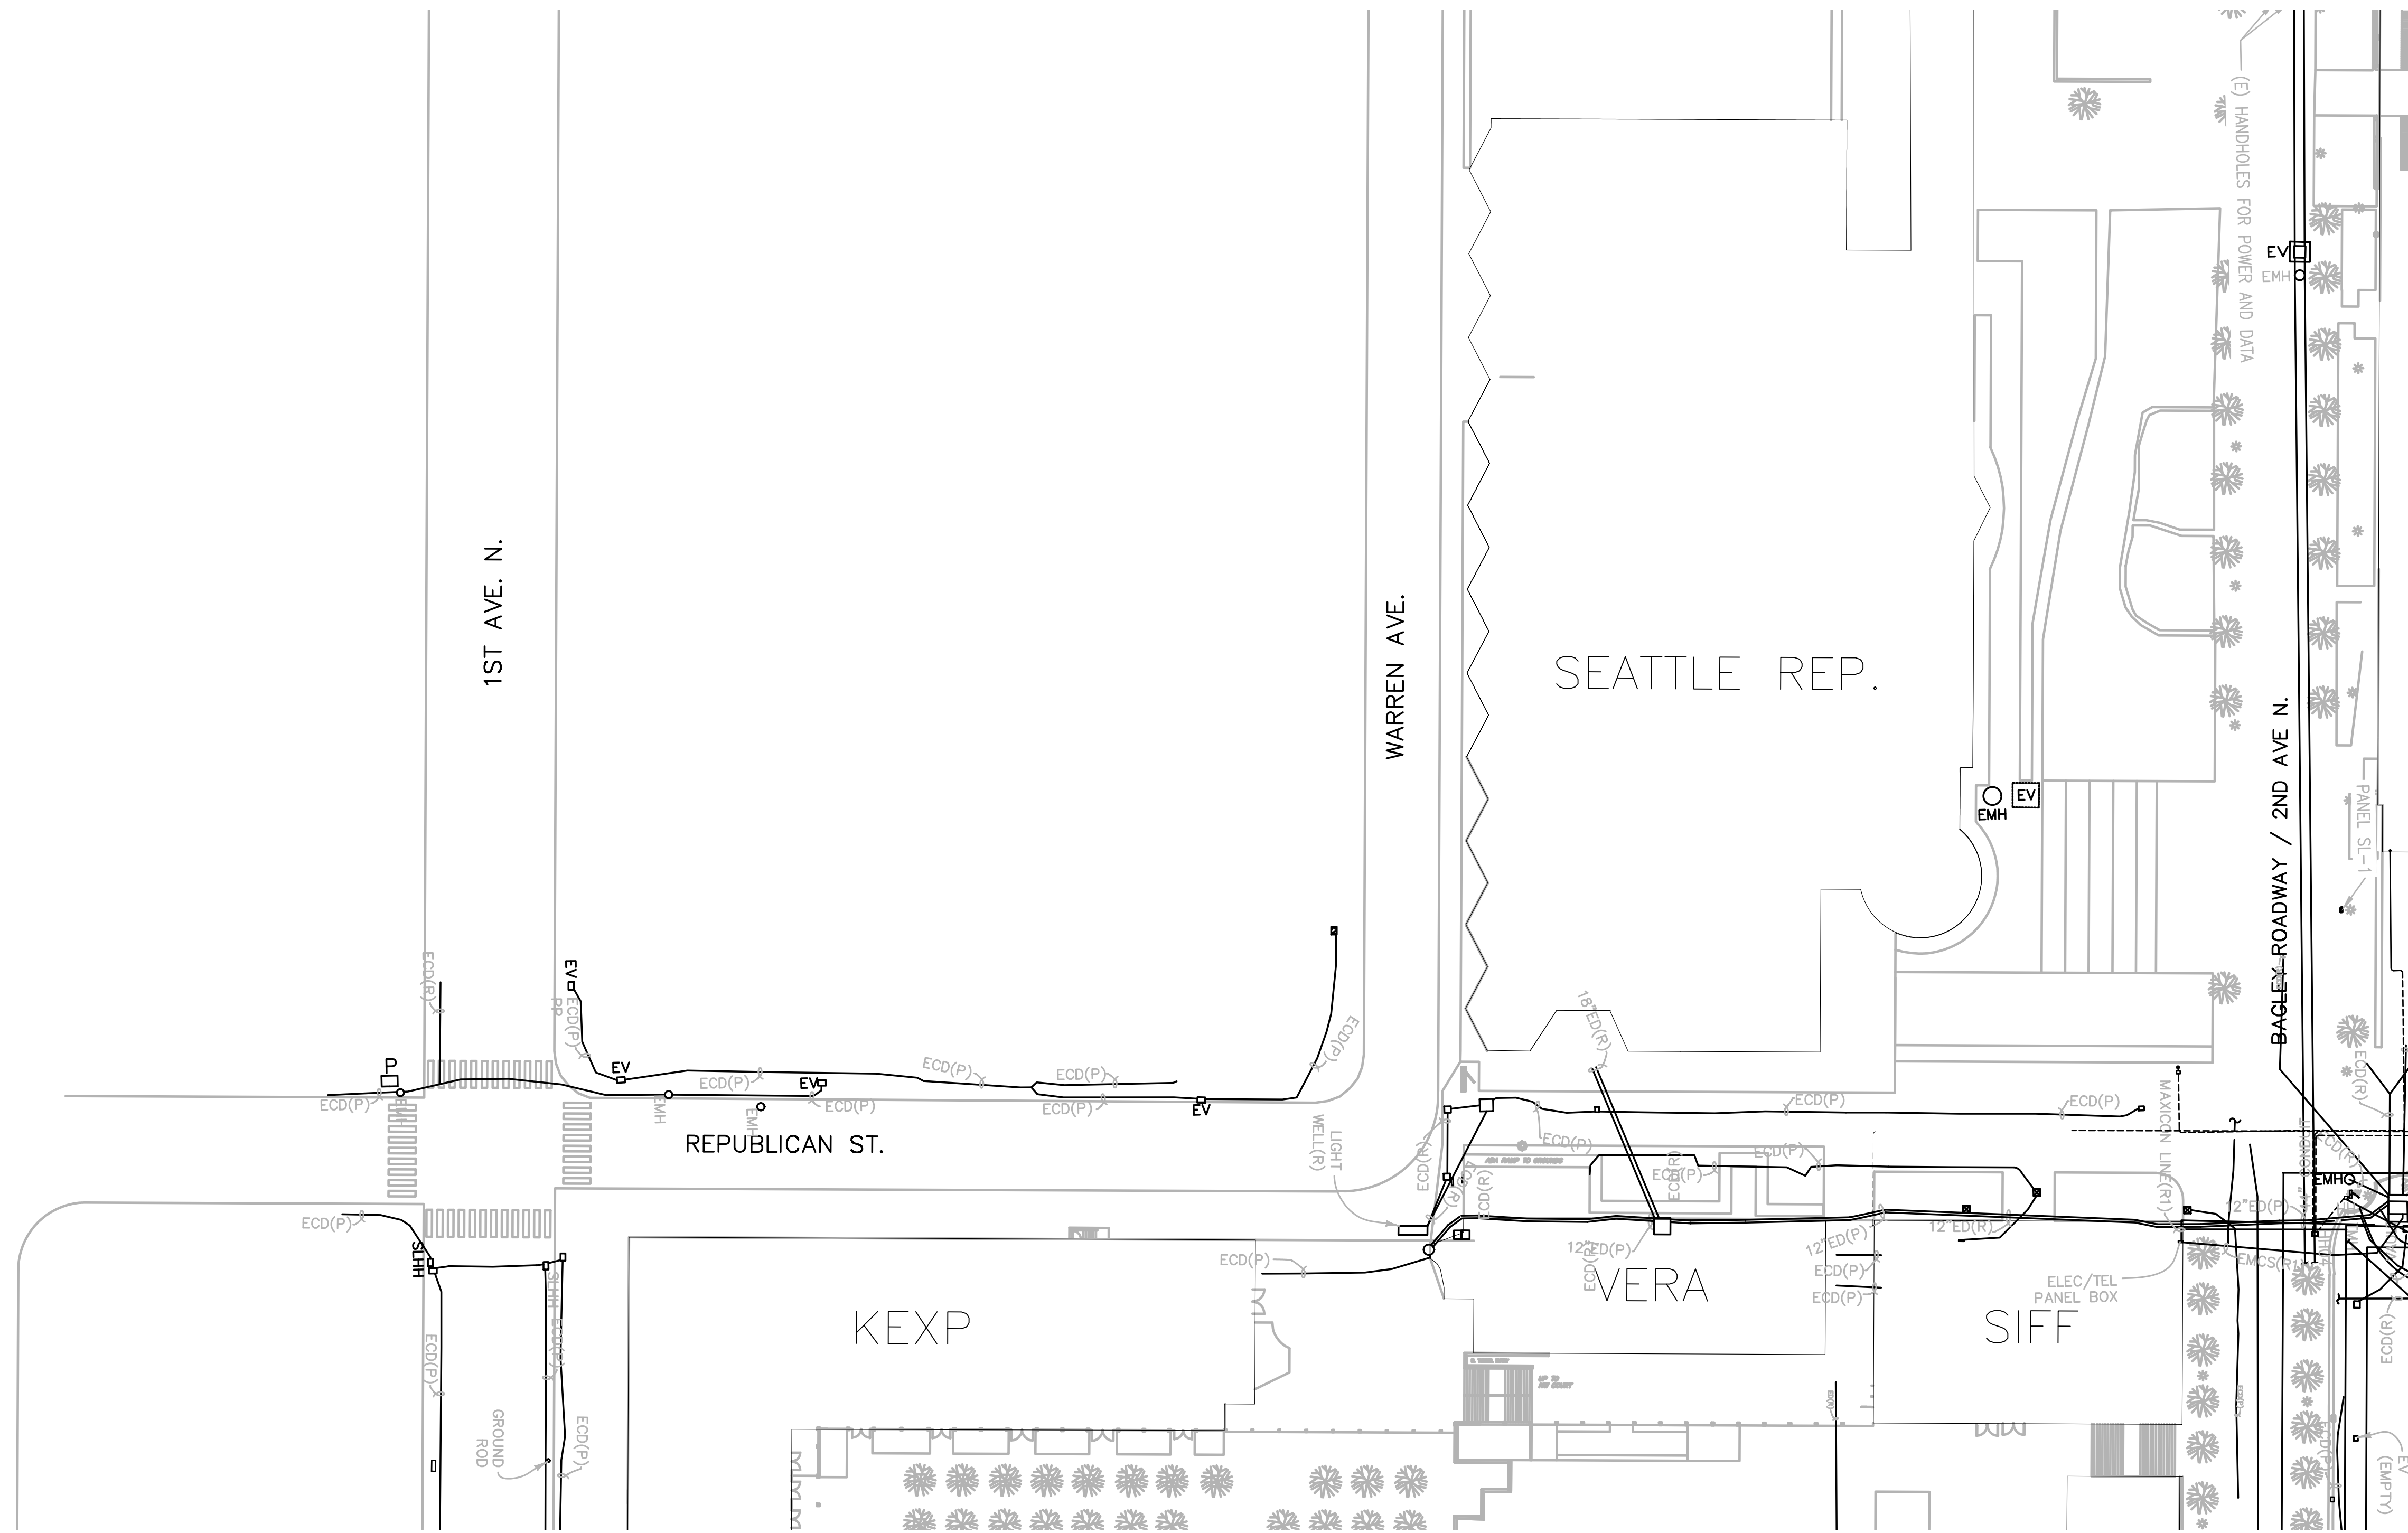

SECTOR PLAN
SCALE: 1" = 40'-0"



LEGEND


NOT USED

GENERAL NOTES

1. NOT USED

KEYED NOTES

1. NOT USED

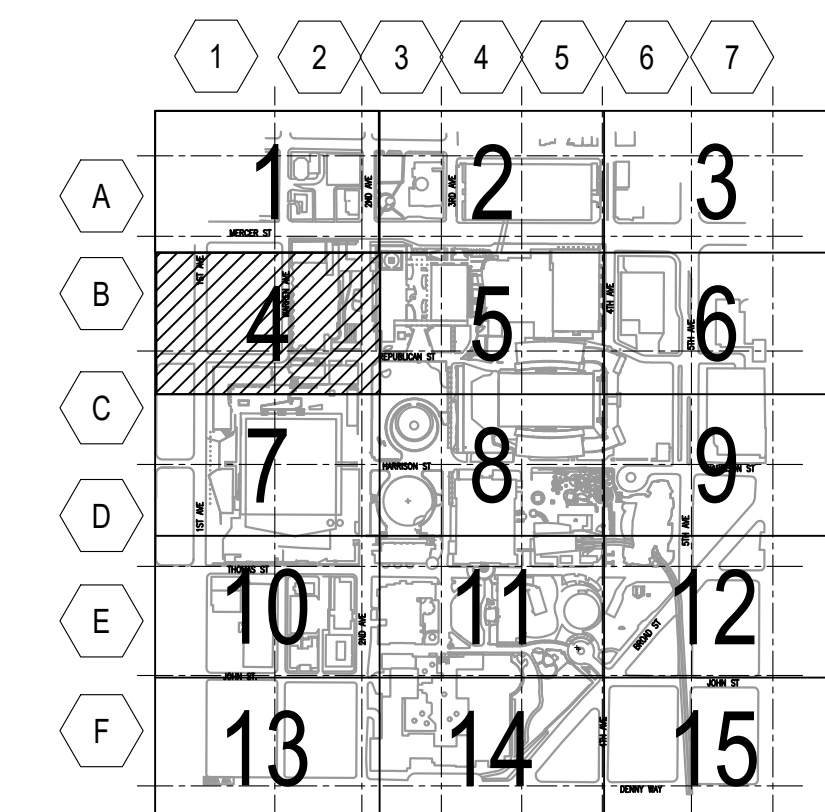

KEY PLAN
SCALE: N.T.S.



REVISIONS

NO.	DATE	DESCRIPTION
1	10/11/22	-

APPROVALS
DESIGNED: -
DRAWN: -
CHECKED: -
APPROVED: -
SCALE: AS NOTED
SHEET TITLE
**UTILITY POWER
SECTOR 4**

SHEET NUMBER
UP4
FILE NUMBER
12688.03.UTLTPWR_MASTER

PRELIMINARY SKETCH

REVISIONS

NO.	DATE	DESCRIPTION
1	10/11/22	-

APPROVALS

DESIGNED: -

DRAWN: -

CHECKED: -

APPROVED: -

SCALE: AS NOTED
SHEET TITLE
**UTILITY POWER
SECTOR 5**
SHEET NUMBER
UP5
FILE NUMBER
12688.03.UTLTPWR_MASTER

LEGEND


NOT USED

GENERAL NOTES


1. NOT USED

KEYED NOTES

1. NOT USED

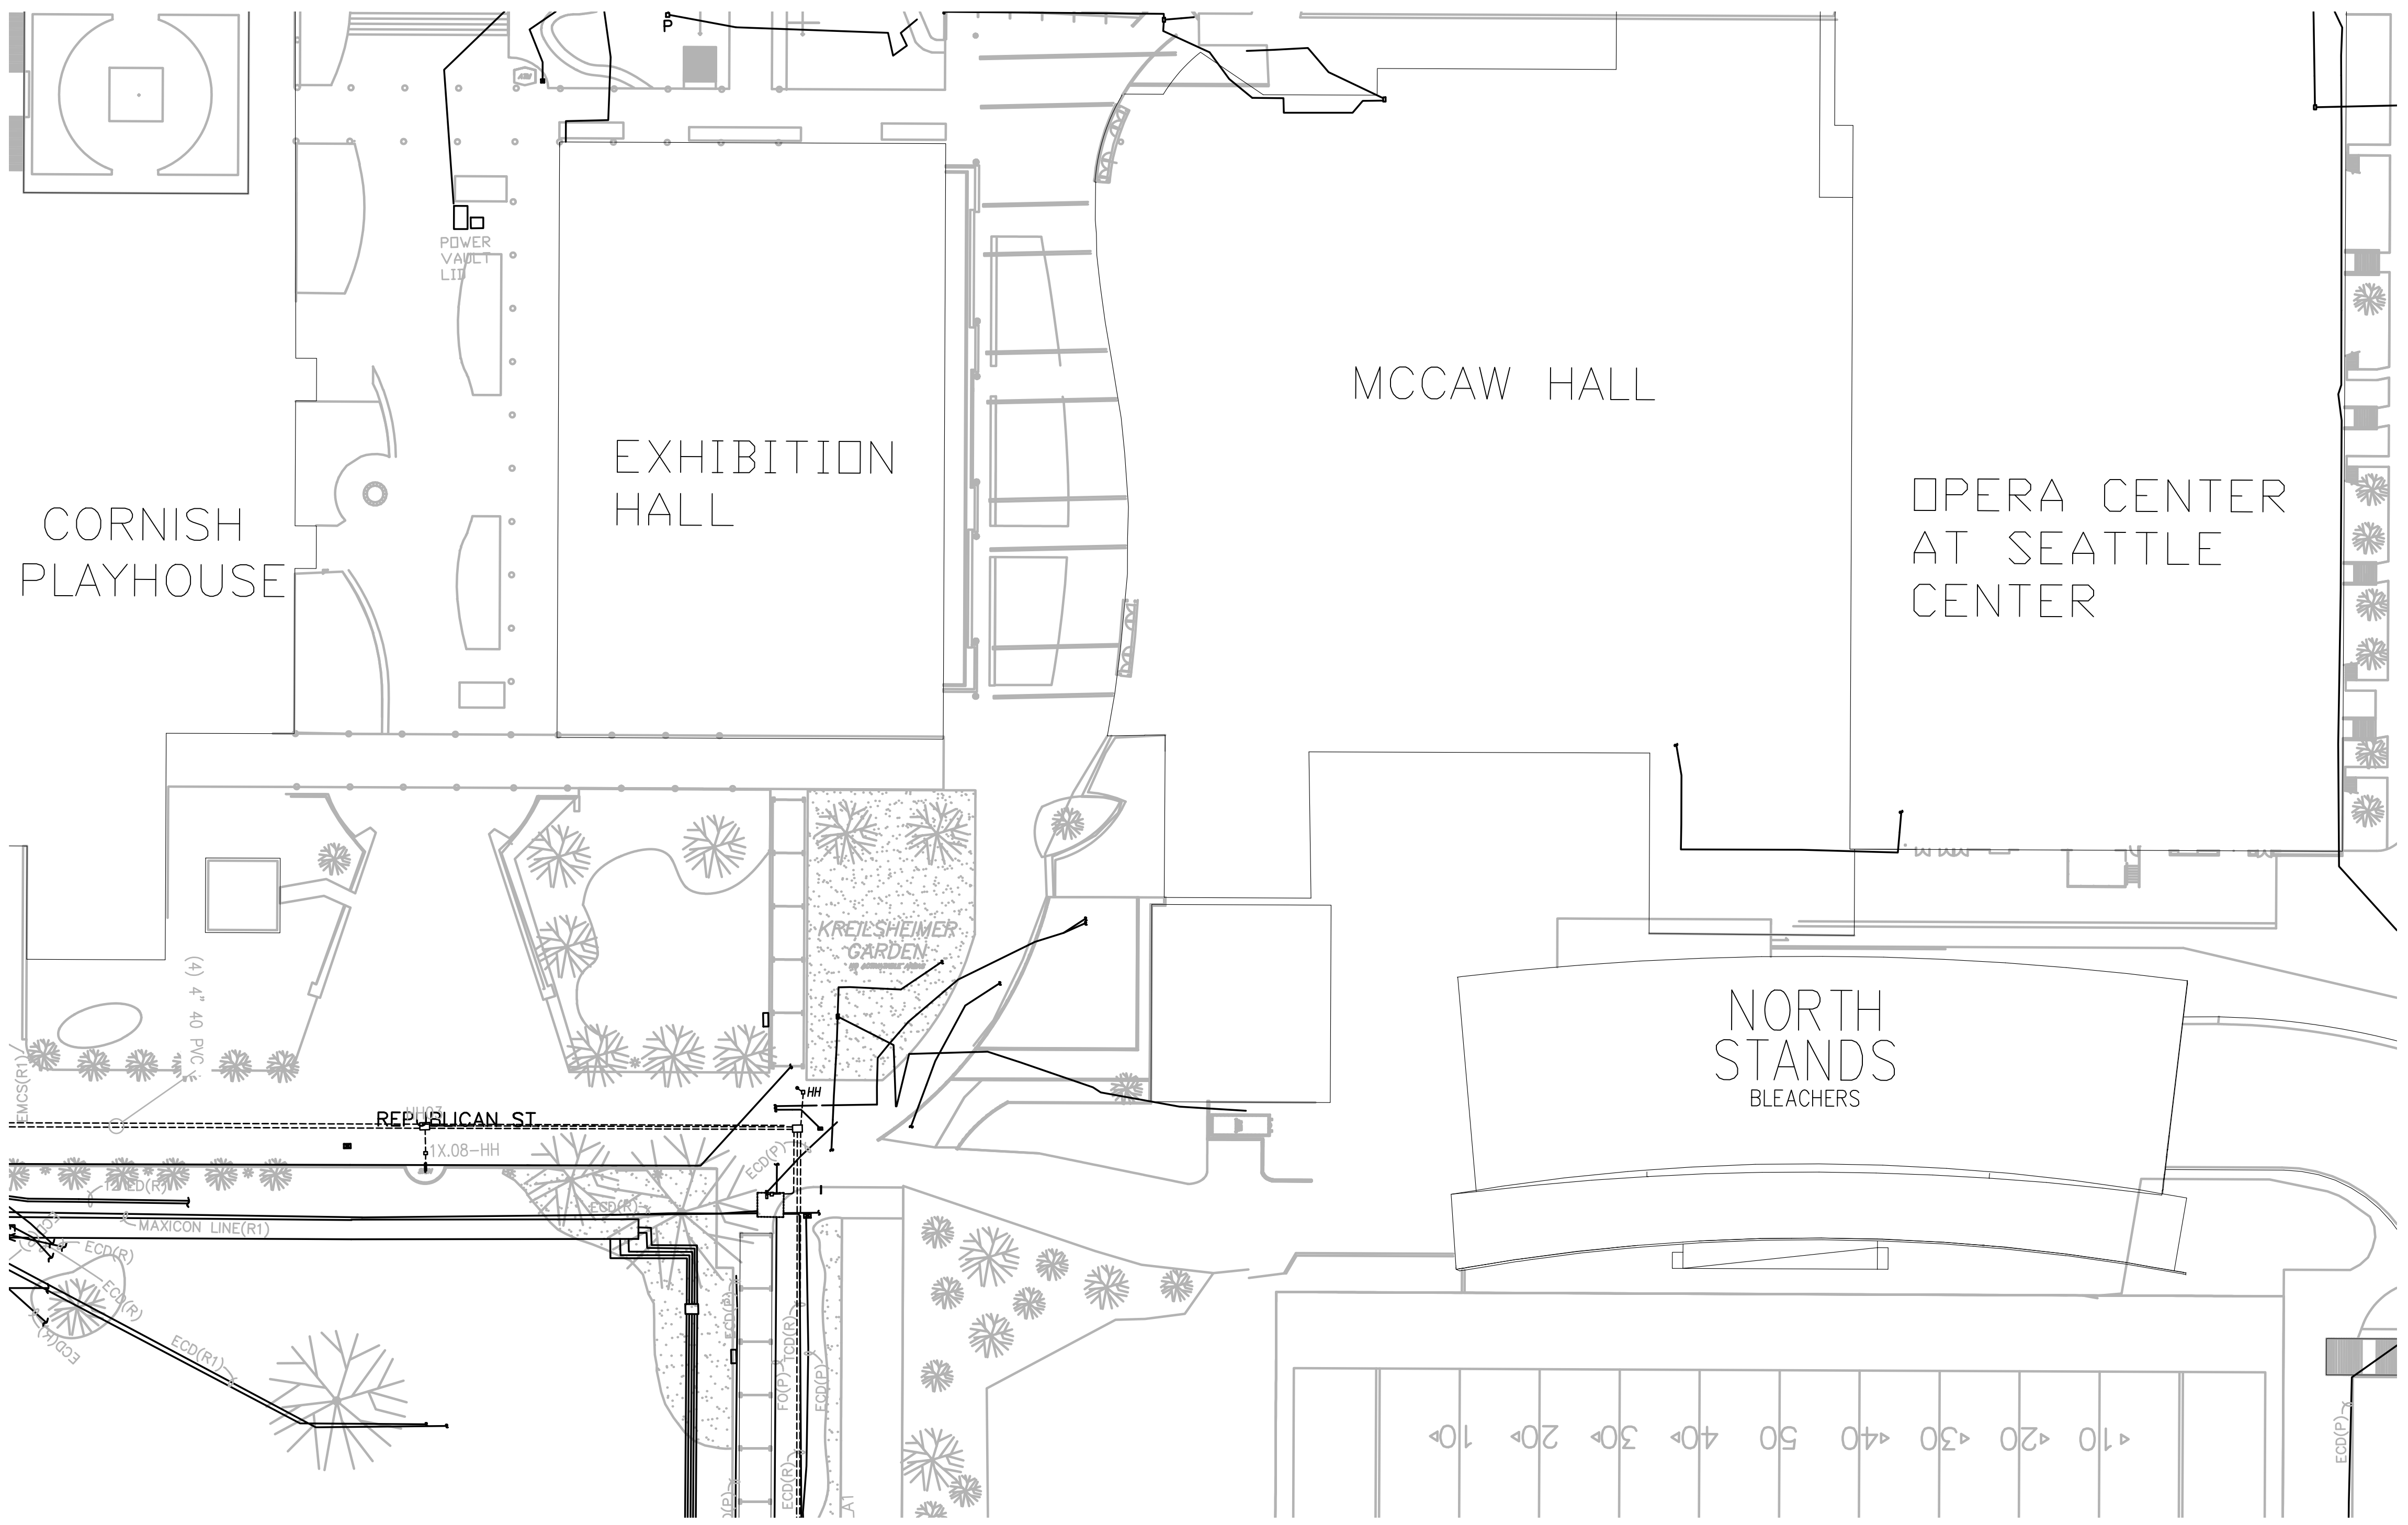


SECTOR PLAN
SCALE: 1" = 40'-0"

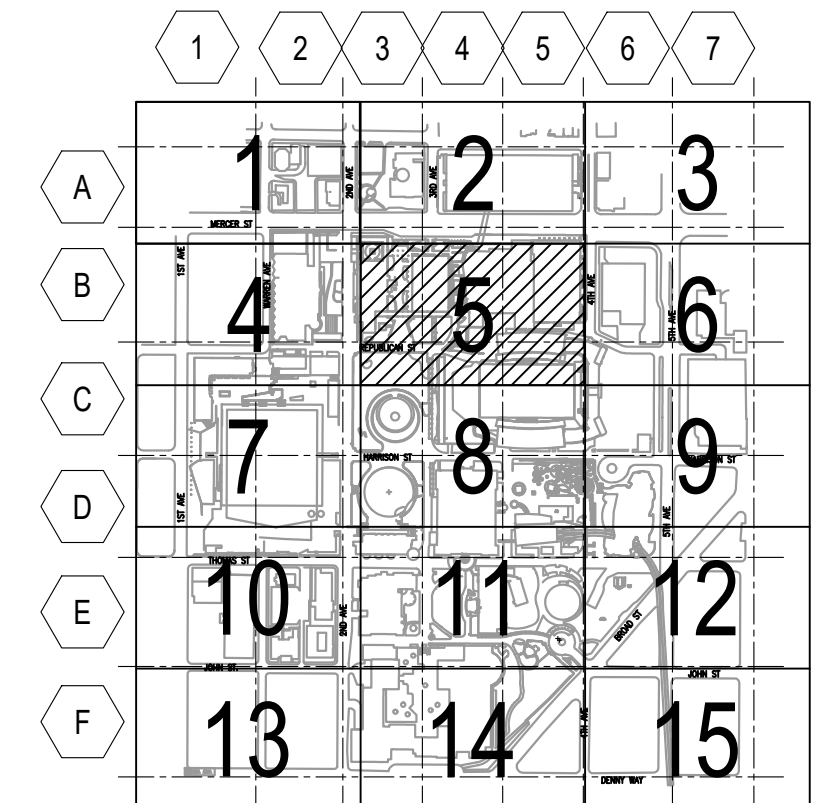

KEY PLAN
SCALE: N.T.S.



PRELIMINARY SKETCH

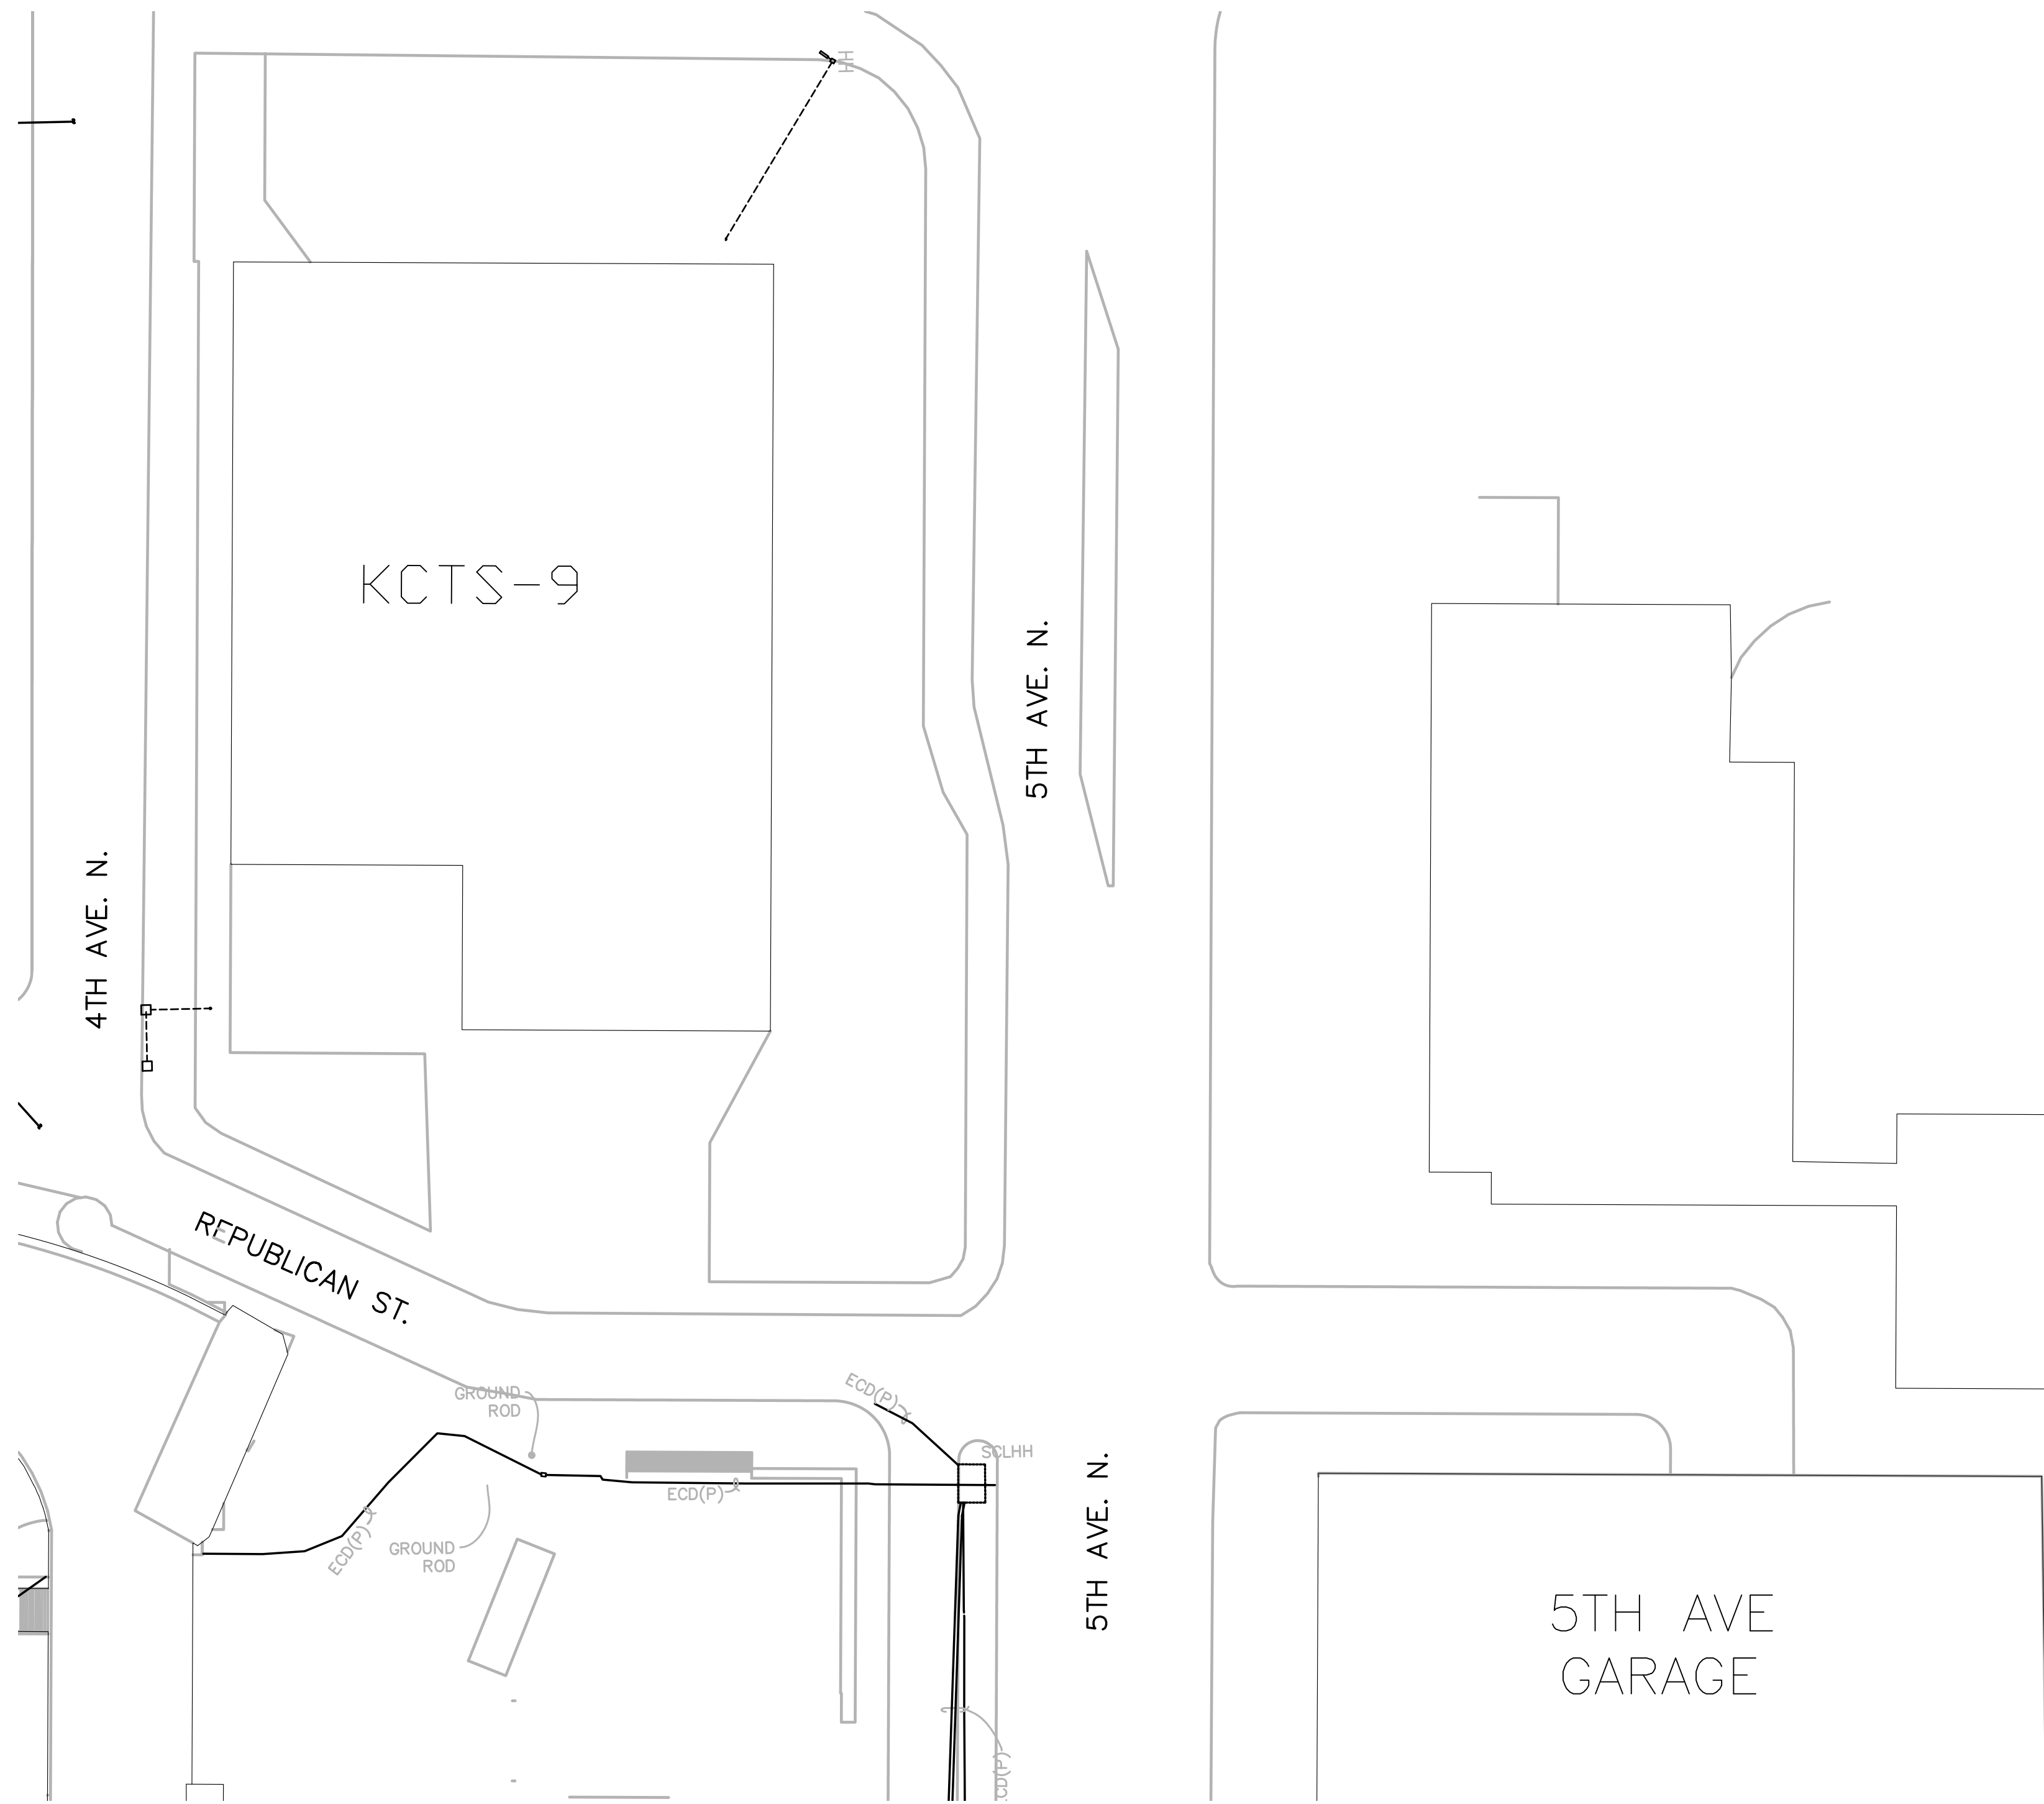

SECTOR PLAN
SCALE: 1" = 40'-0"

LEGEND


NOT USED

GENERAL NOTES

1. NOT USED

KEYED NOTES

① NOT USED

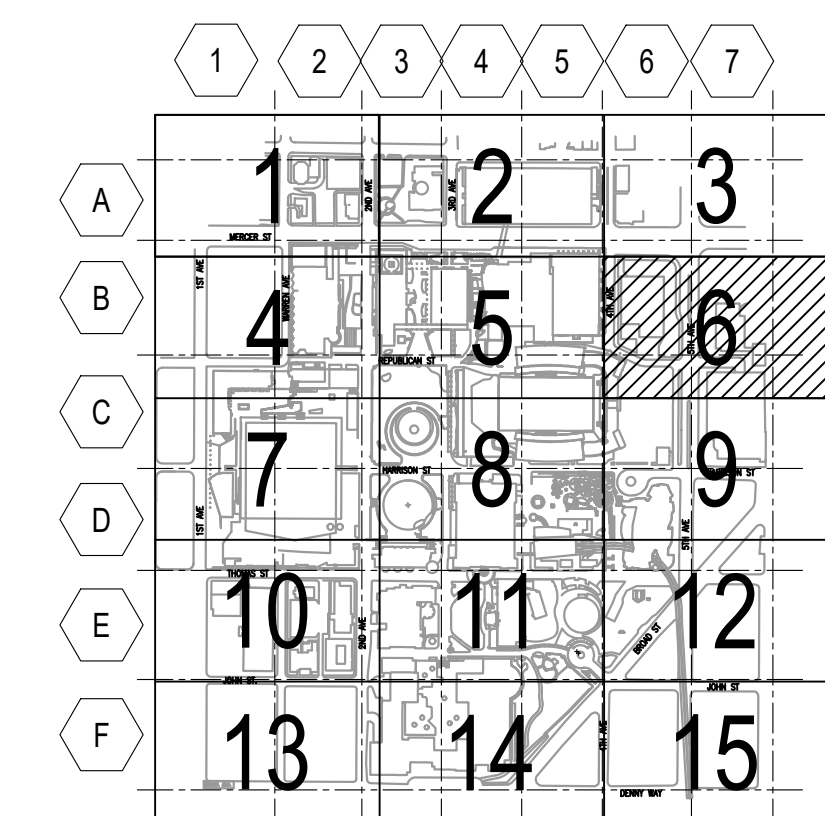

KEY PLAN
SCALE: N.T.S.



305 HARRISON STREET
SEATTLE, WA 98109-4695
TEL. (206) 684-7117
FAX. (206) 386-9091
WWW.SEATTLECENTER.COM

APPROVED BY SEATTLE CENTER
Redefinition: _____
Date: _____
APPROVED FOR ADMINISTERING:
Liz Alzner
Director, City Purchasing and Contracting Services
SEATTLE, WASHINGTON

BY: _____
Date: _____
PROJECT: _____

SEATTLE CENTER
CAMPUS
SEATTLE CENTER BASEMAP
PROJECT PHASE



HARRIS GROUP PROJ# 12668.03

REVISIONS


NO.	DATE	DESCRIPTION
△ 1	10/11/22	-

APPROVALS
DESIGNED: -
DRAWN: -
CHECKED: -
APPROVED: -

SCALE: AS NOTED
SHEET TITLE
UTILITY POWER SECTOR 6

SHEET NUMBER
UP6
FILE NUMBER
12668.03.UTLTPWR_MASTER

PRELIMINARY SKETCH

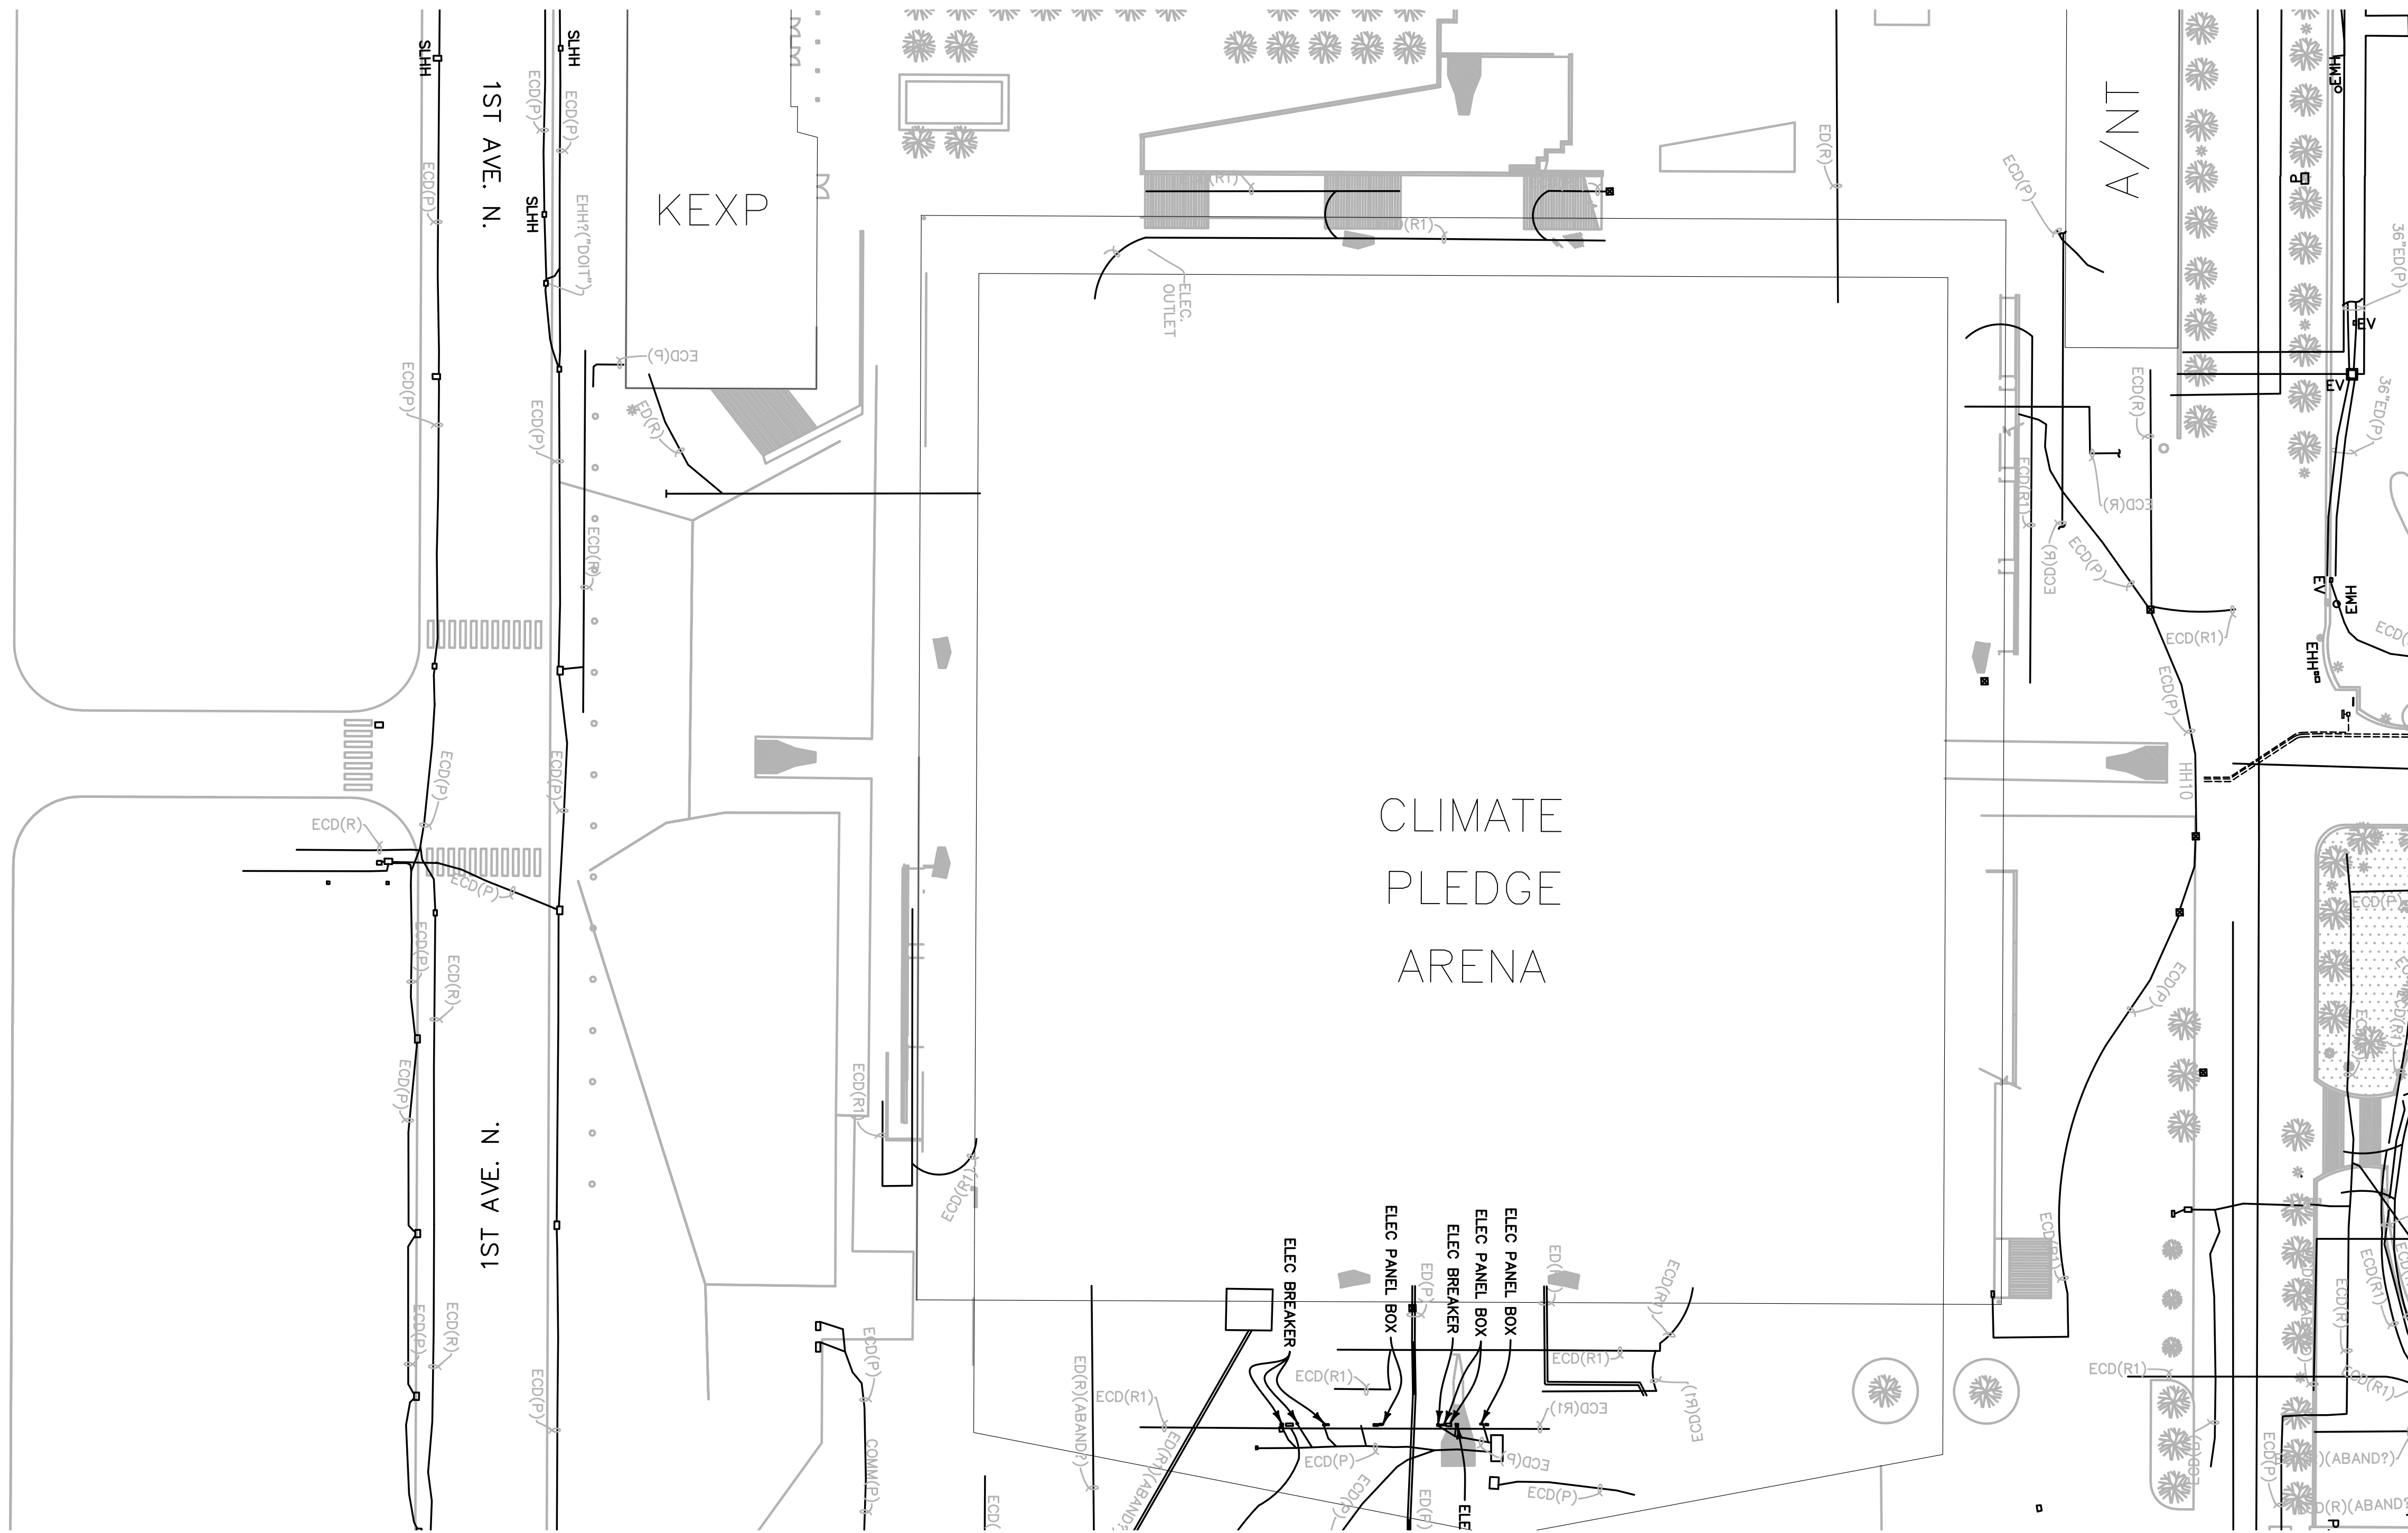

SECTOR PLAN
SCALE: 1" = 40'-0"

LEGEND


NOT USED

GENERAL NOTES

- NOT USED

KEYED NOTES

- NOT USED

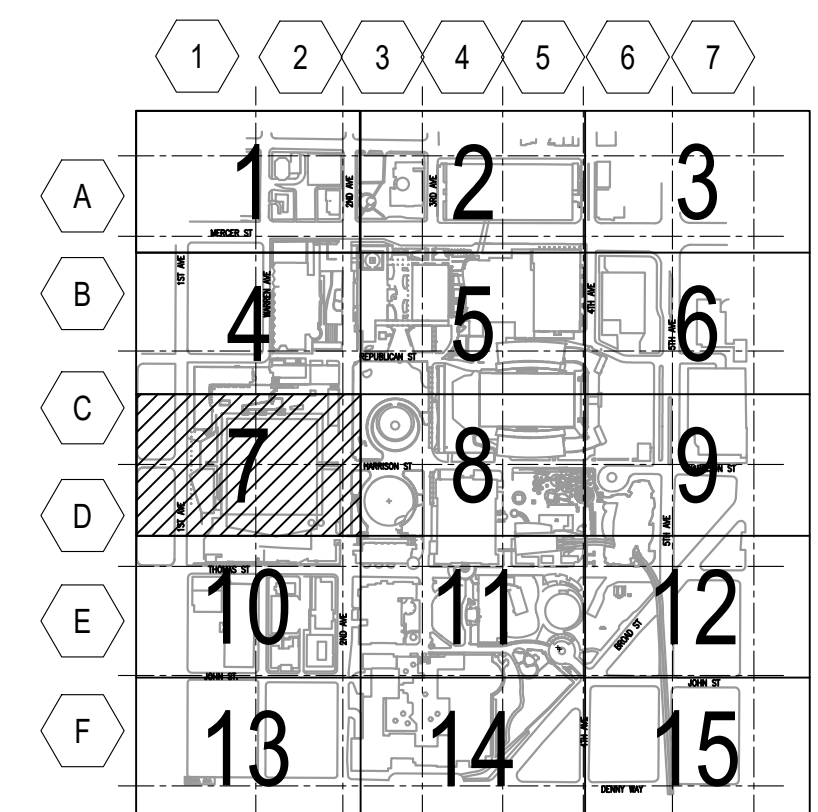

KEY PLAN
SCALE: N.T.S.

REVISIONS

NO.	DATE	DESCRIPTION
△ 1	10/11/22	-

APPROVALS

DESIGNED: -
DRAWN: -
CHECKED: -
APPROVED: -

SCALE: AS NOTED
SHEET TITLE: UTILITY POWER SECTOR 7

PRELIMINARY SKETCH

REVISIONS

NO.	DATE	DESCRIPTION
1	10/11/22	-

APPROVALS

DESIGNED: -
DRAWN: -
CHECKED: -
APPROVED: -

SCALE: AS NOTED
SHEET TITLE: **UTILITY POWER SECTOR 8**

SHEET NUMBER: _____
UP8
FILE NUMBER: _____
12688.03.UTLTPWR_MASTER

LEGEND


NOT USED

GENERAL NOTES


1. NOT USED

KEYED NOTES

1. NOT USED

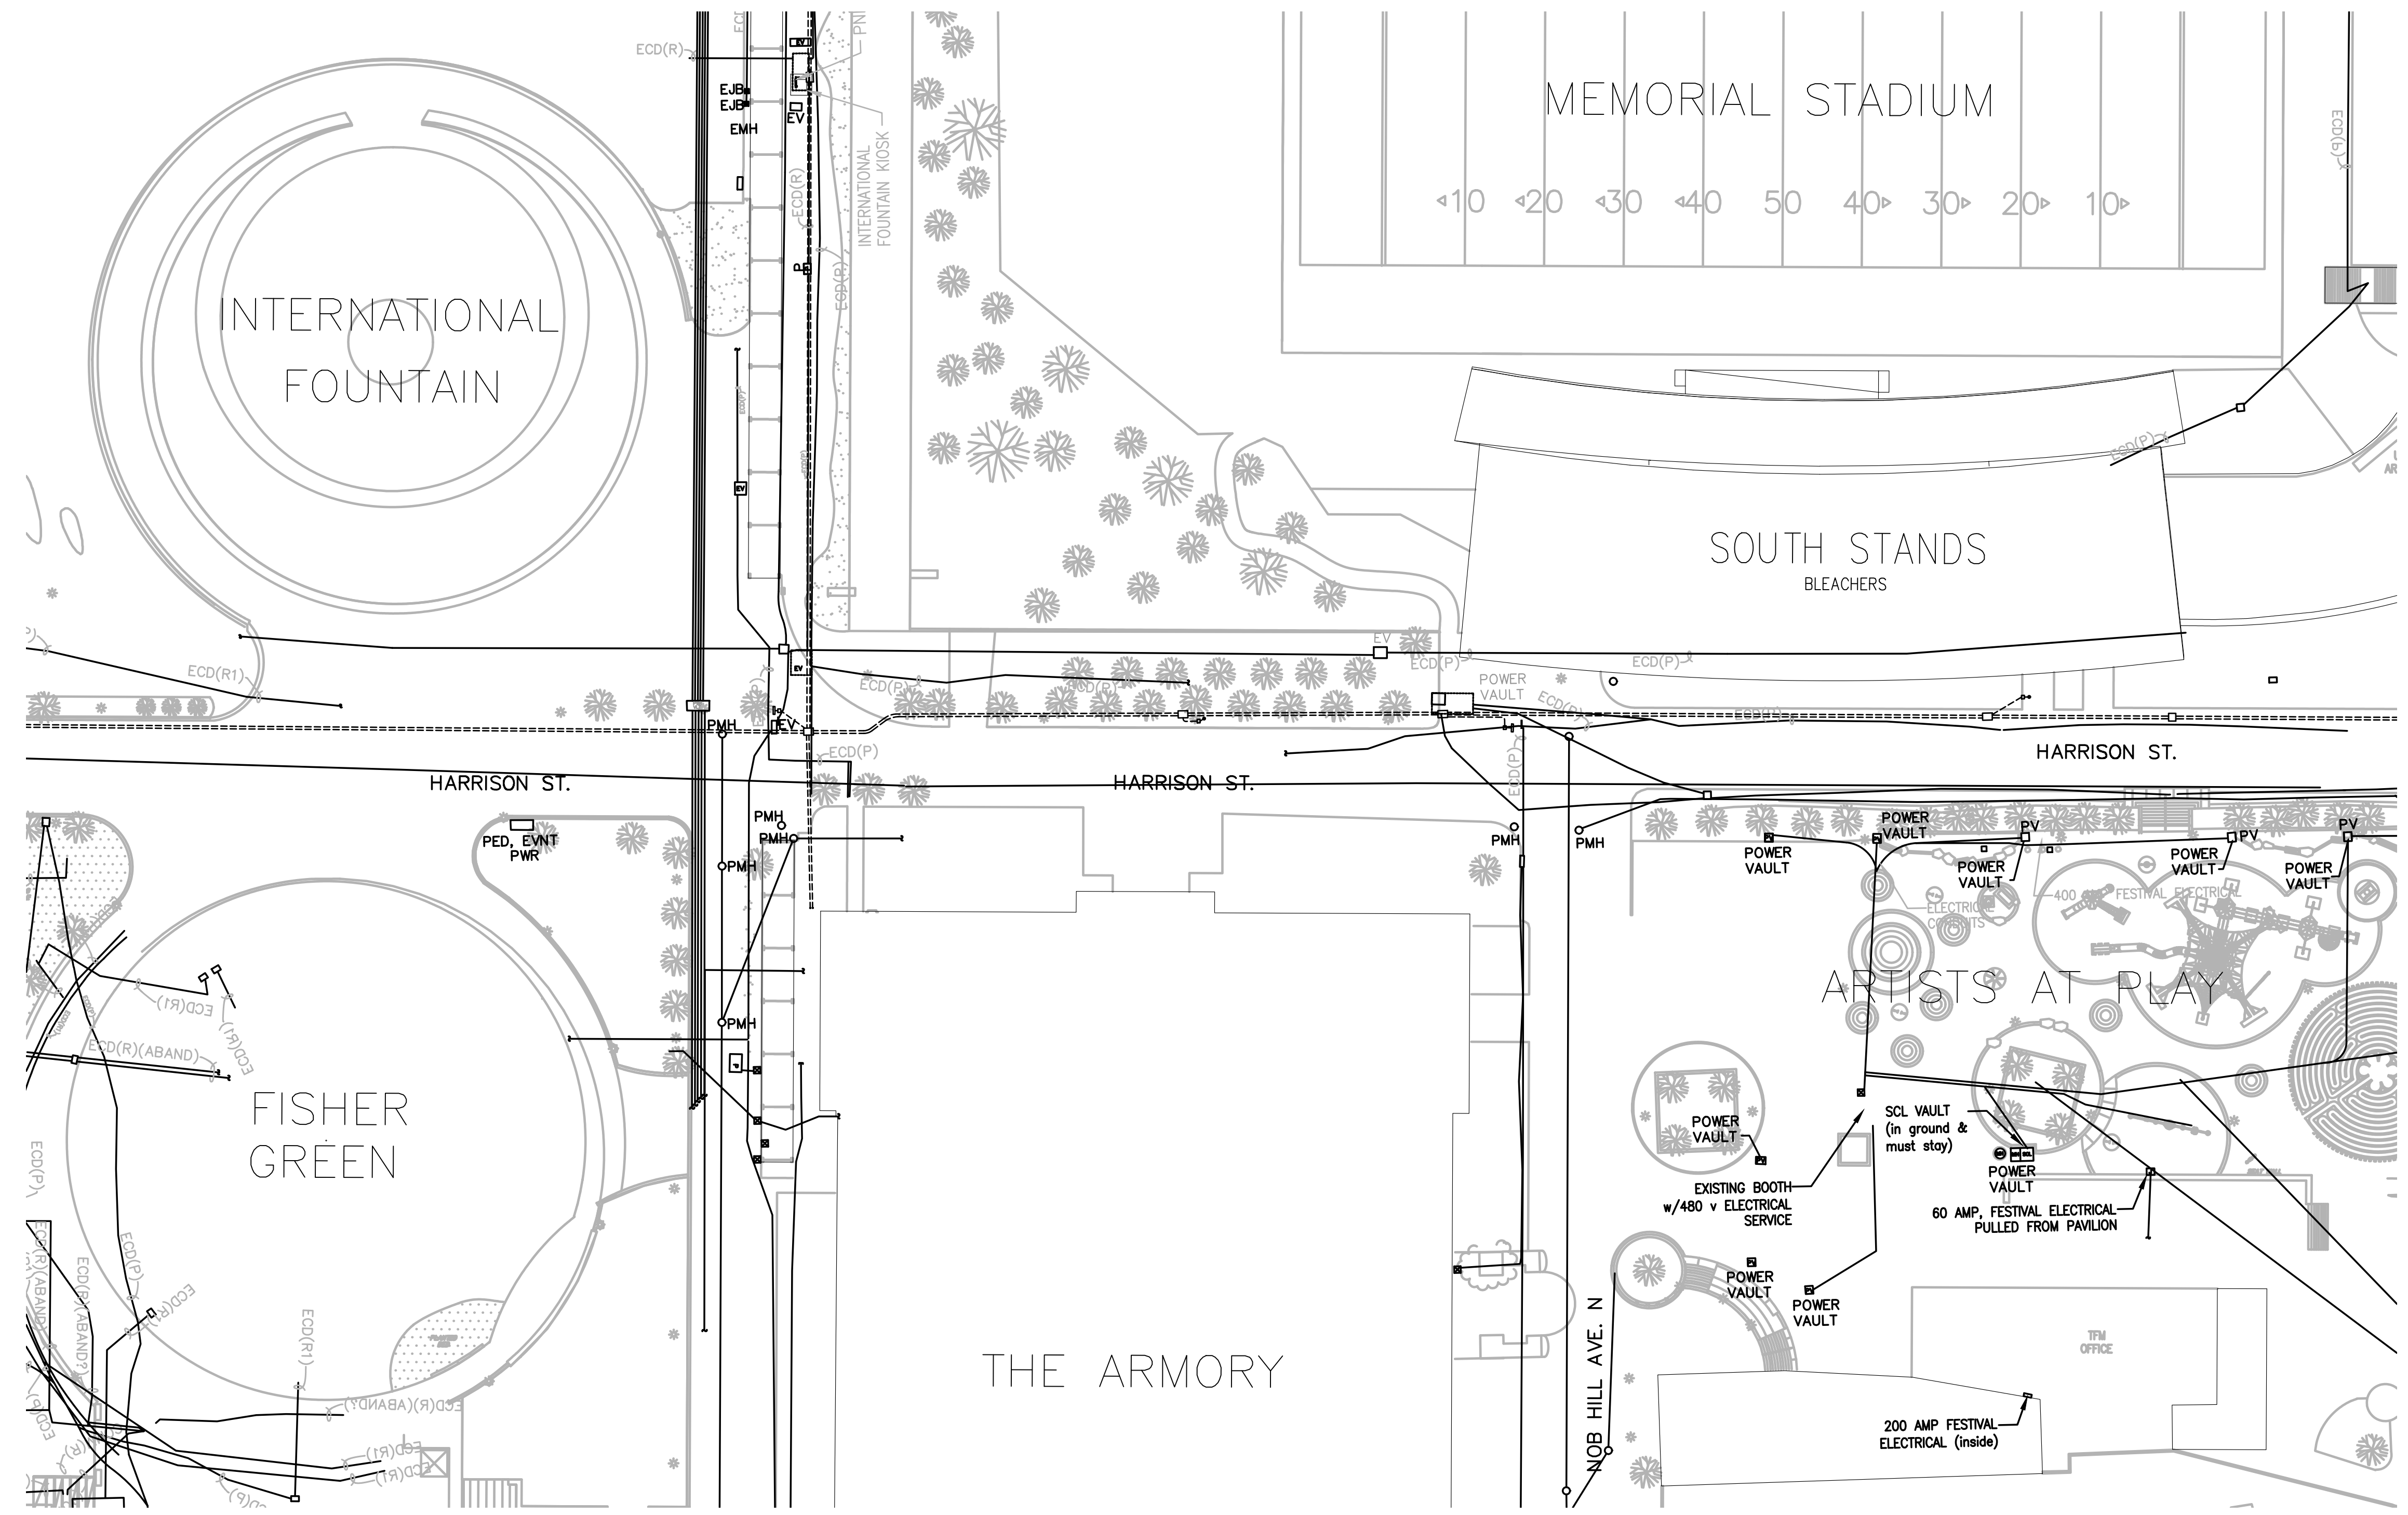


SECTOR PLAN
SCALE: 1" = 40'-0"

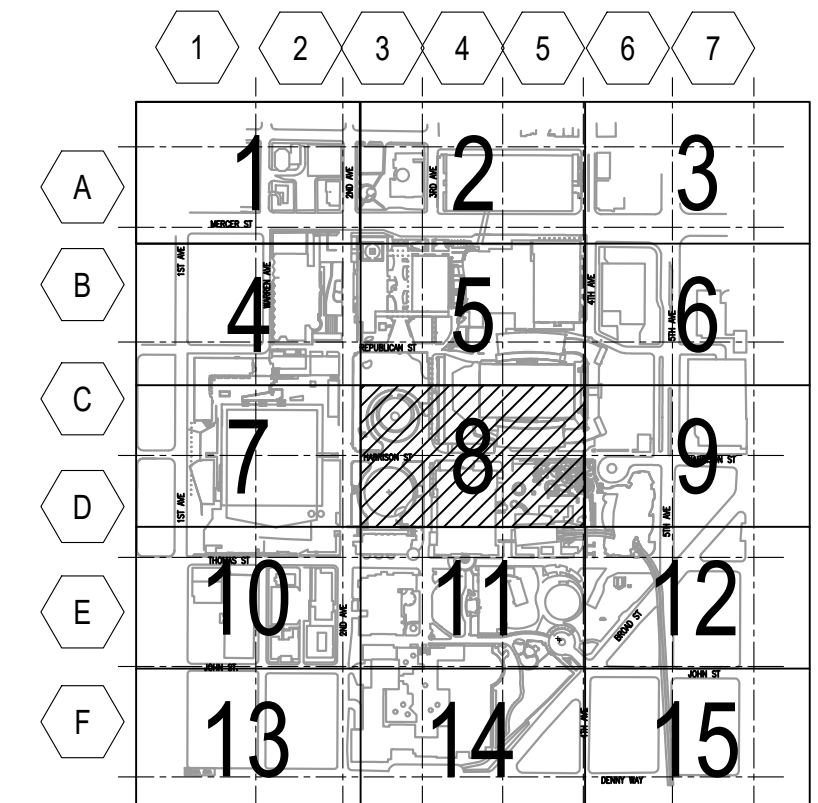

KEY PLAN
SCALE: N.T.S.

PRELIMINARY SKETCH

Save Date: 12/5/22 By: Cosgrove, Leo File Location: U:\0012688.02\Drawings\Elec\12688.03\Utilitypwr_Master.dwg

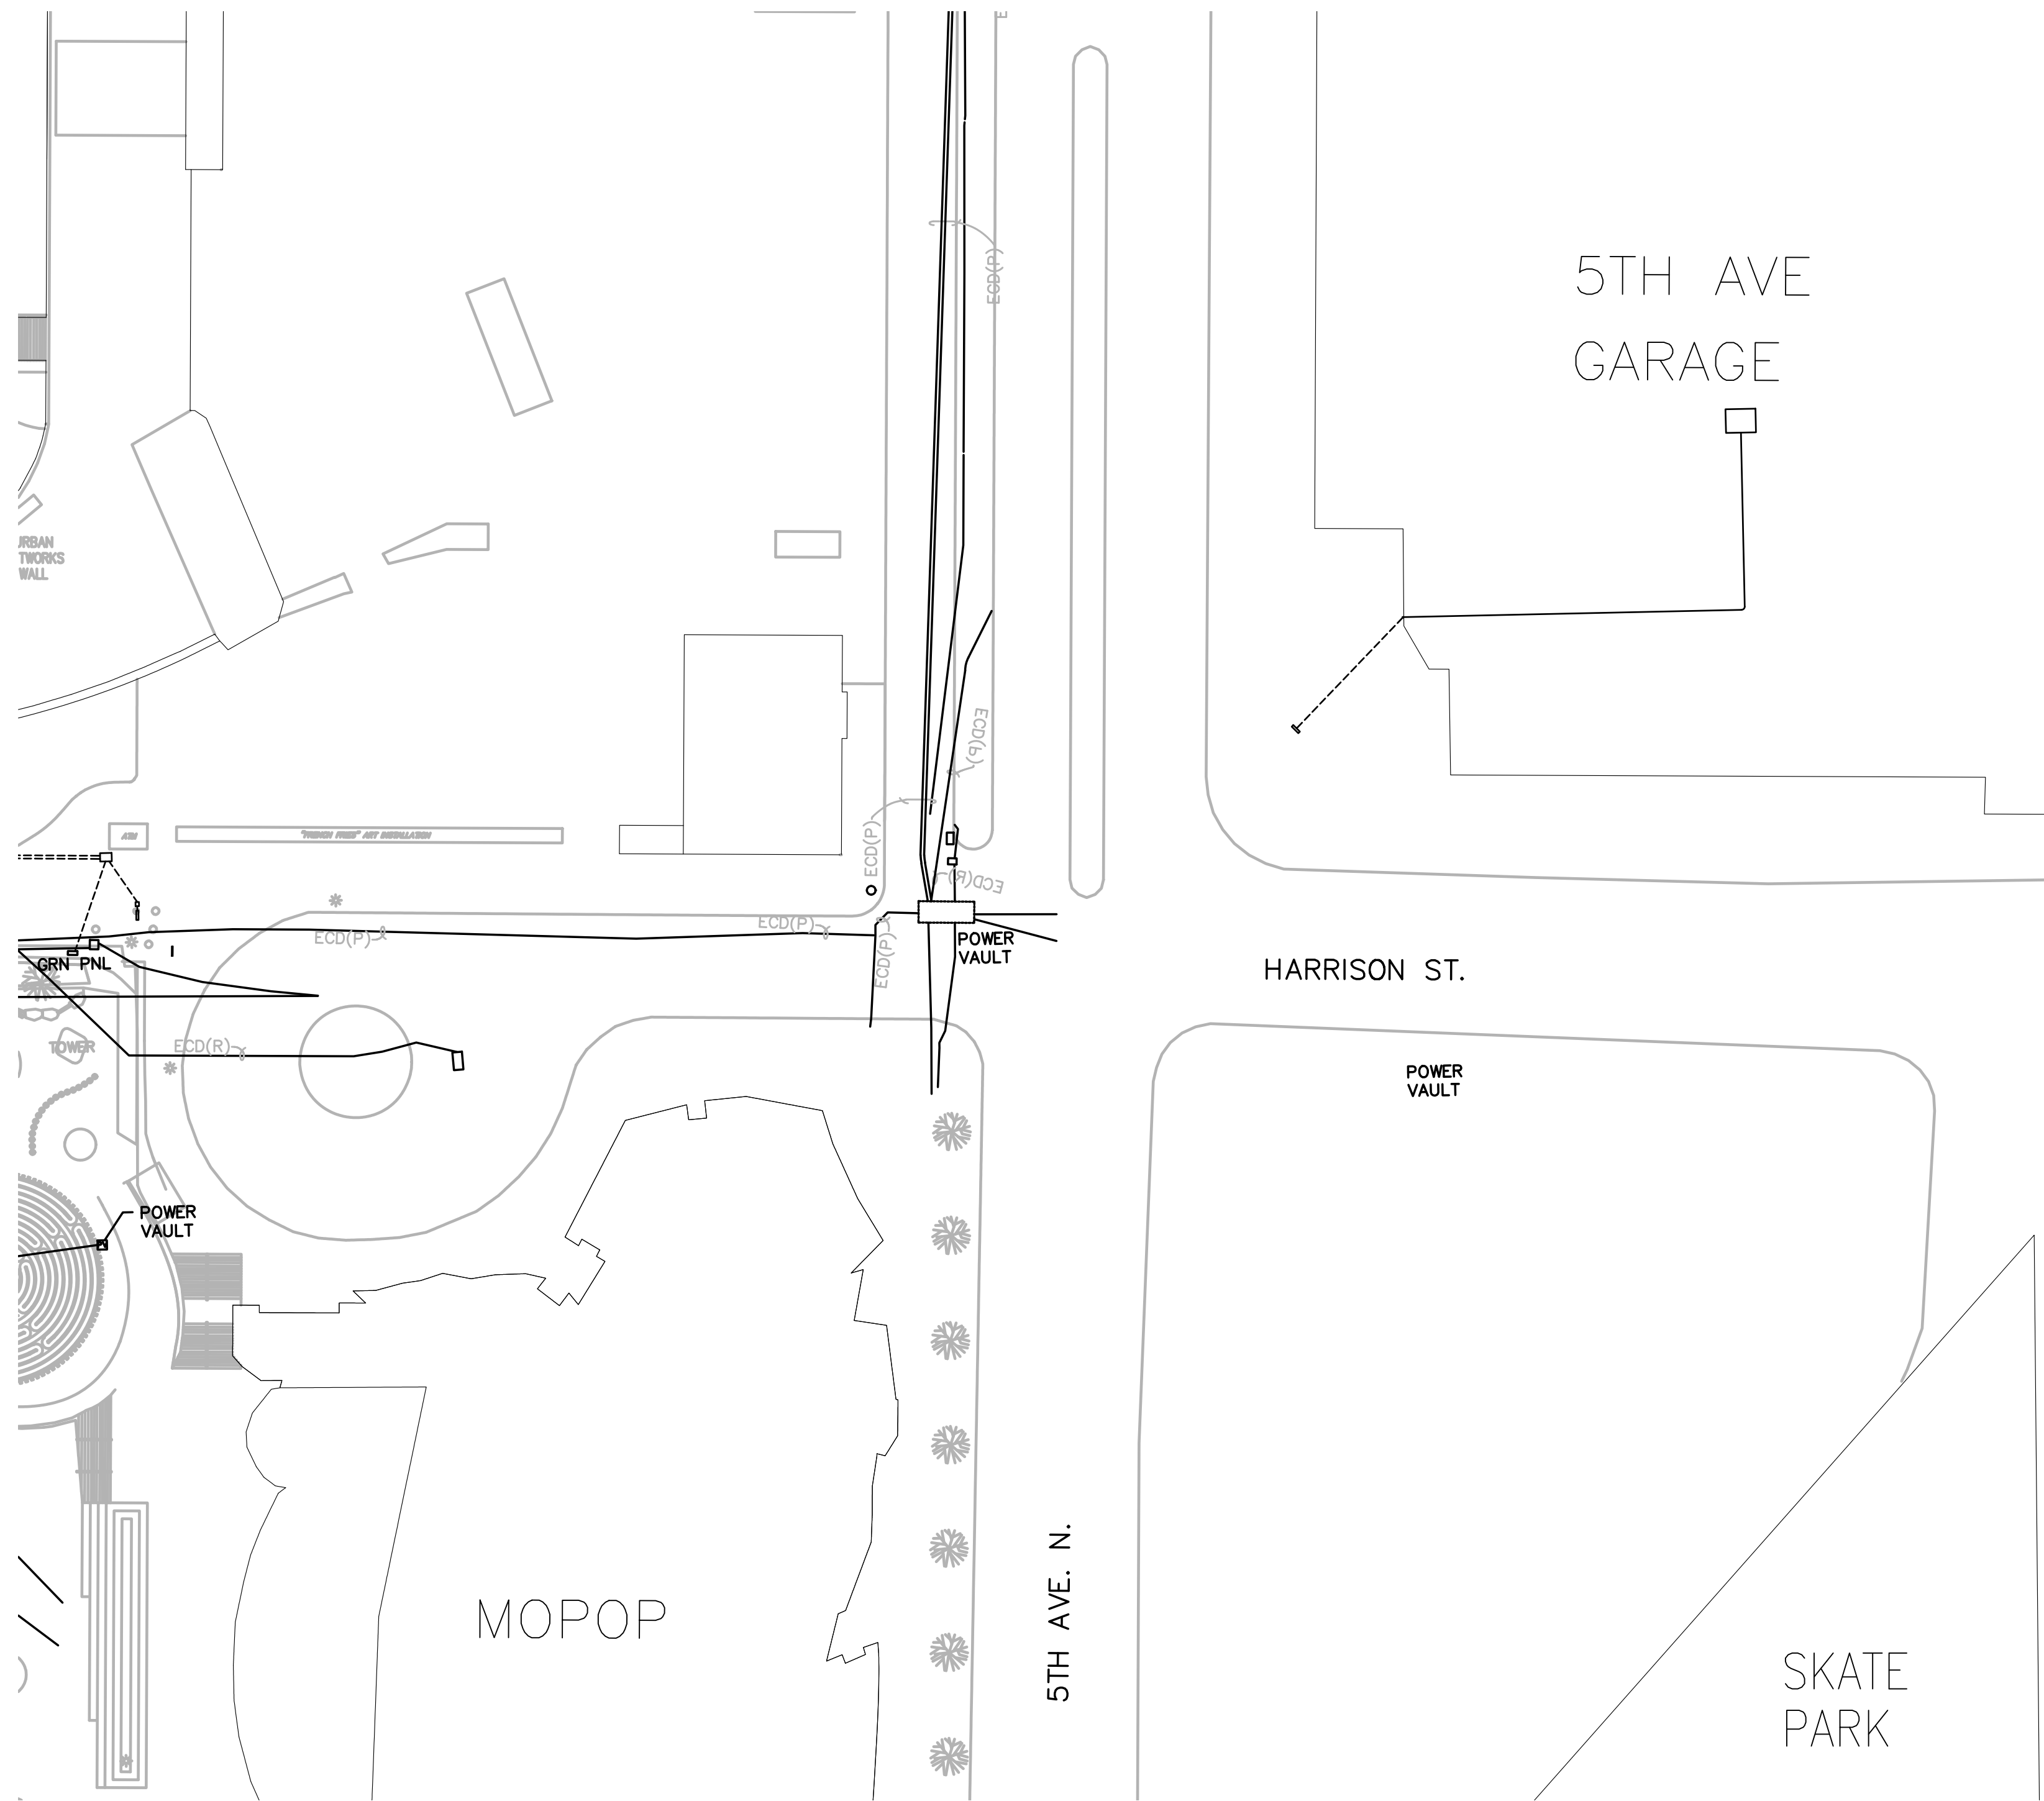

SECTOR PLAN
SCALE: 1" = 40'-0"

LEGEND


NOT USED

GENERAL NOTES

1. NOT USED

KEYED NOTES

① NOT USED

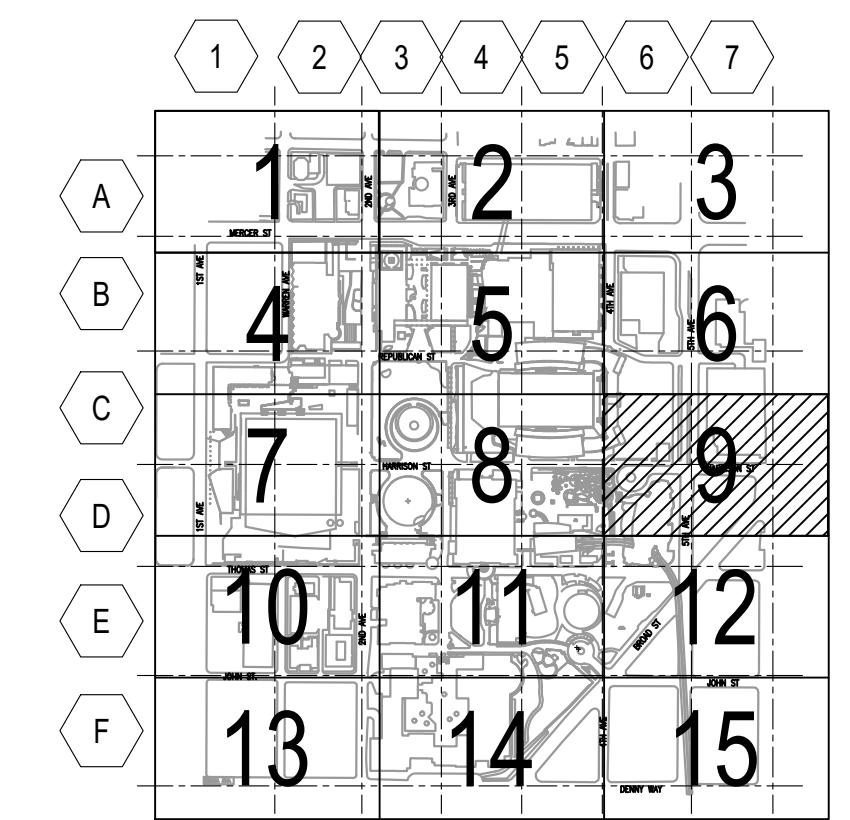

KEY PLAN
SCALE: N.T.S.



305 HARRISON STREET
SEATTLE, WA 98109-4695
TEL. (206) 684-7117
FAX. (206) 386-9091
WWW.SEATTLECENTER.COM

APPROVED BY SEATTLE CENTER
Redefinition: _____
Date: _____
APPROVED FOR ADMINISTERING:
Liz Alzner
Director, City Purchasing and Contracting Services
SEATTLE, WASHINGTON

BY: _____
Date: _____
PROJECT: _____

SEATTLE CENTER
CAMPUS
SEATTLE CENTER BASEMAP
PROJECT PHASE



HARRIS GROUP PROJ# 12688.03

REVISIONS

NO.	DATE	DESCRIPTION
△ 1	10/11/22	-

APPROVALS
DESIGNED: -
DRAWN: -
CHECKED: -
APPROVED: -
SCALE: AS NOTED
SHEET TITLE
**UTILITY POWER
SECTOR 9**

SHEET NUMBER
UP9
FILE NUMBER
12688.03.UTLTPWR_MASTER

PRELIMINARY SKETCH

REVISIONS

NO.	DATE	DESCRIPTION
1	10/11/22	-

APPROVALS

DESIGNED: -
 DRAWN: -
 CHECKED: -
 APPROVED: -

SCALE: AS NOTED
 SHEET TITLE: **UTILITY POWER SECTOR 10**
 SHEET NUMBER: _____
UP10
 FILE NUMBER: _____
 12688.03.UTLTPWR_MASTER

LEGEND


NOT USED

GENERAL NOTES


1. NOT USED

KEYED NOTES

1. NOT USED

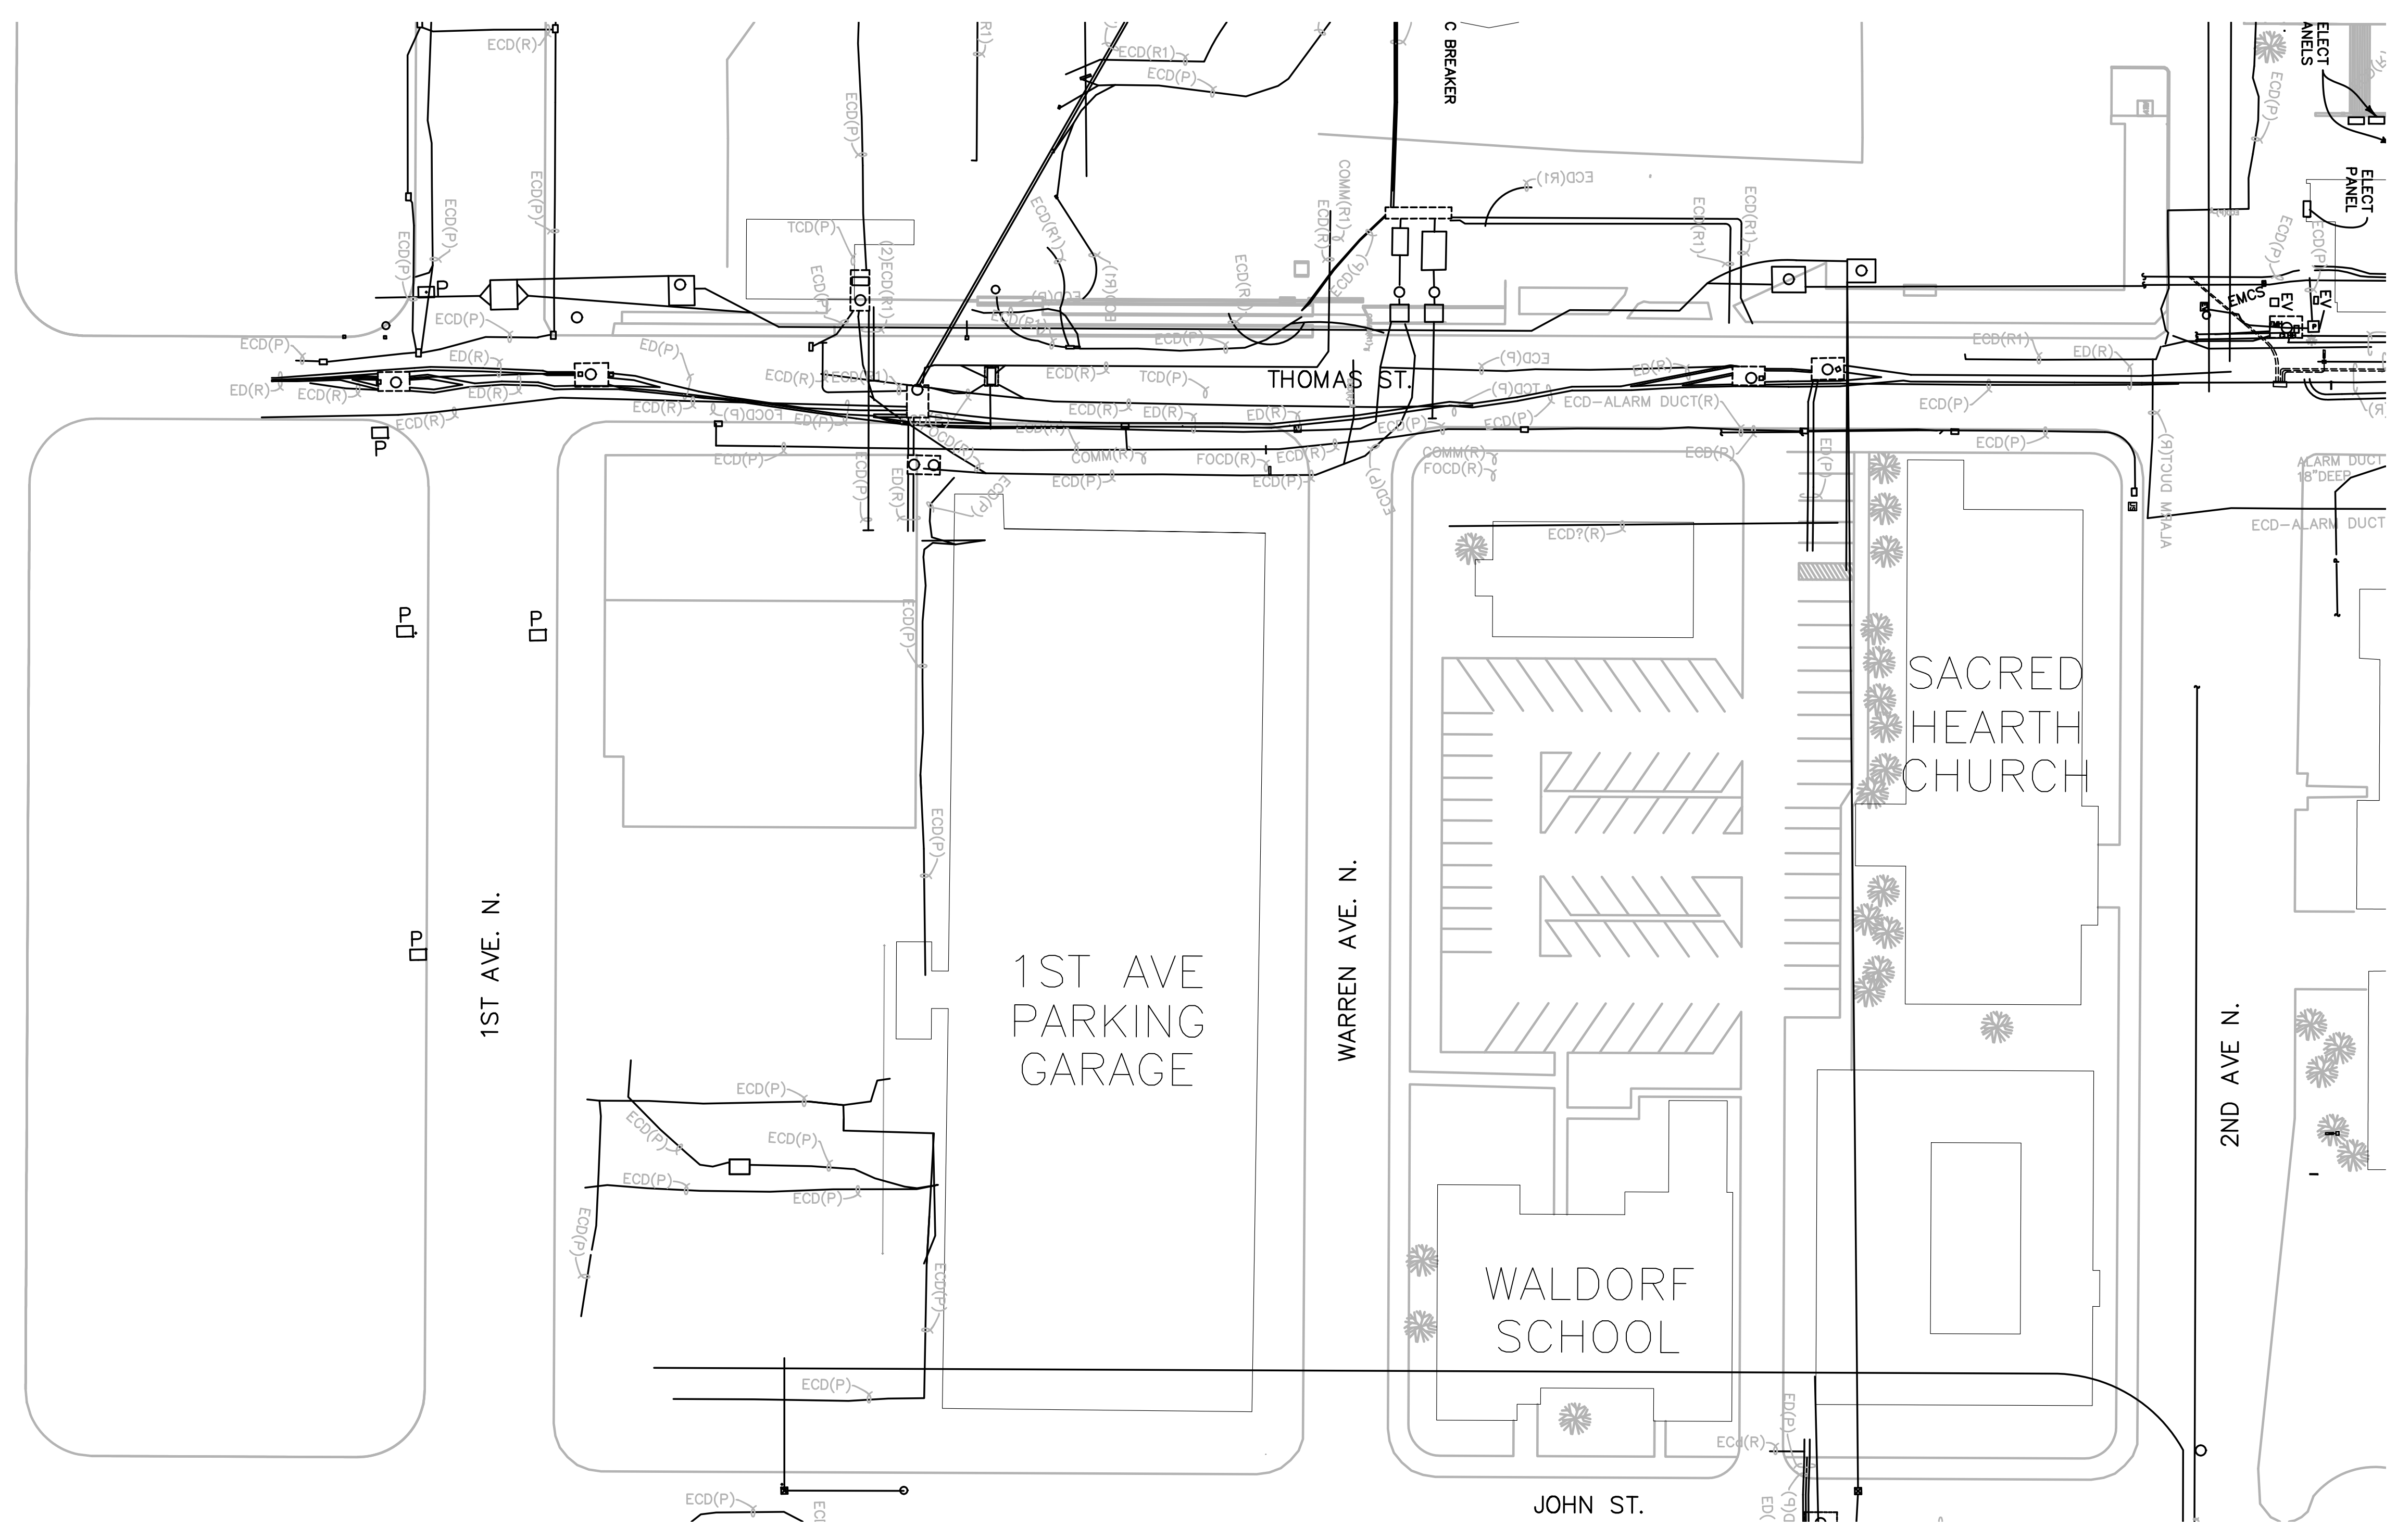

SECTOR PLAN
 SCALE: 1" = 40'-0"

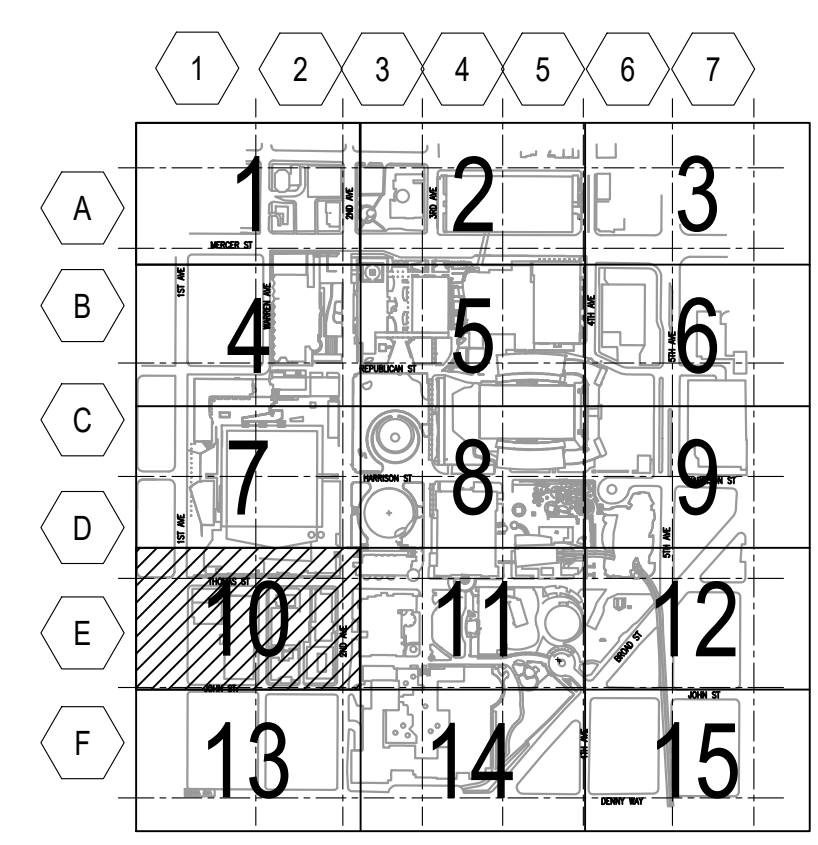

KEY PLAN
 SCALE: N.T.S.

PRELIMINARY SKETCH

REVISIONS

NO.	DATE	DESCRIPTION
1	10/11/22	-

APPROVALS

DESIGNED: -
DRAWN: -
CHECKED: -
APPROVED: -

SCALE: AS NOTED
SHEET TITLE: **UTILITY POWER SECTOR 11**

PRELIMINARY SKETCH

SHEET NUMBER: _____
UP11
FILE NUMBER: _____
12688.03.UTLTPWR_MASTER

LEGEND


NOT USED

GENERAL NOTES


1. NOT USED

KEYED NOTES



1. NOT USED

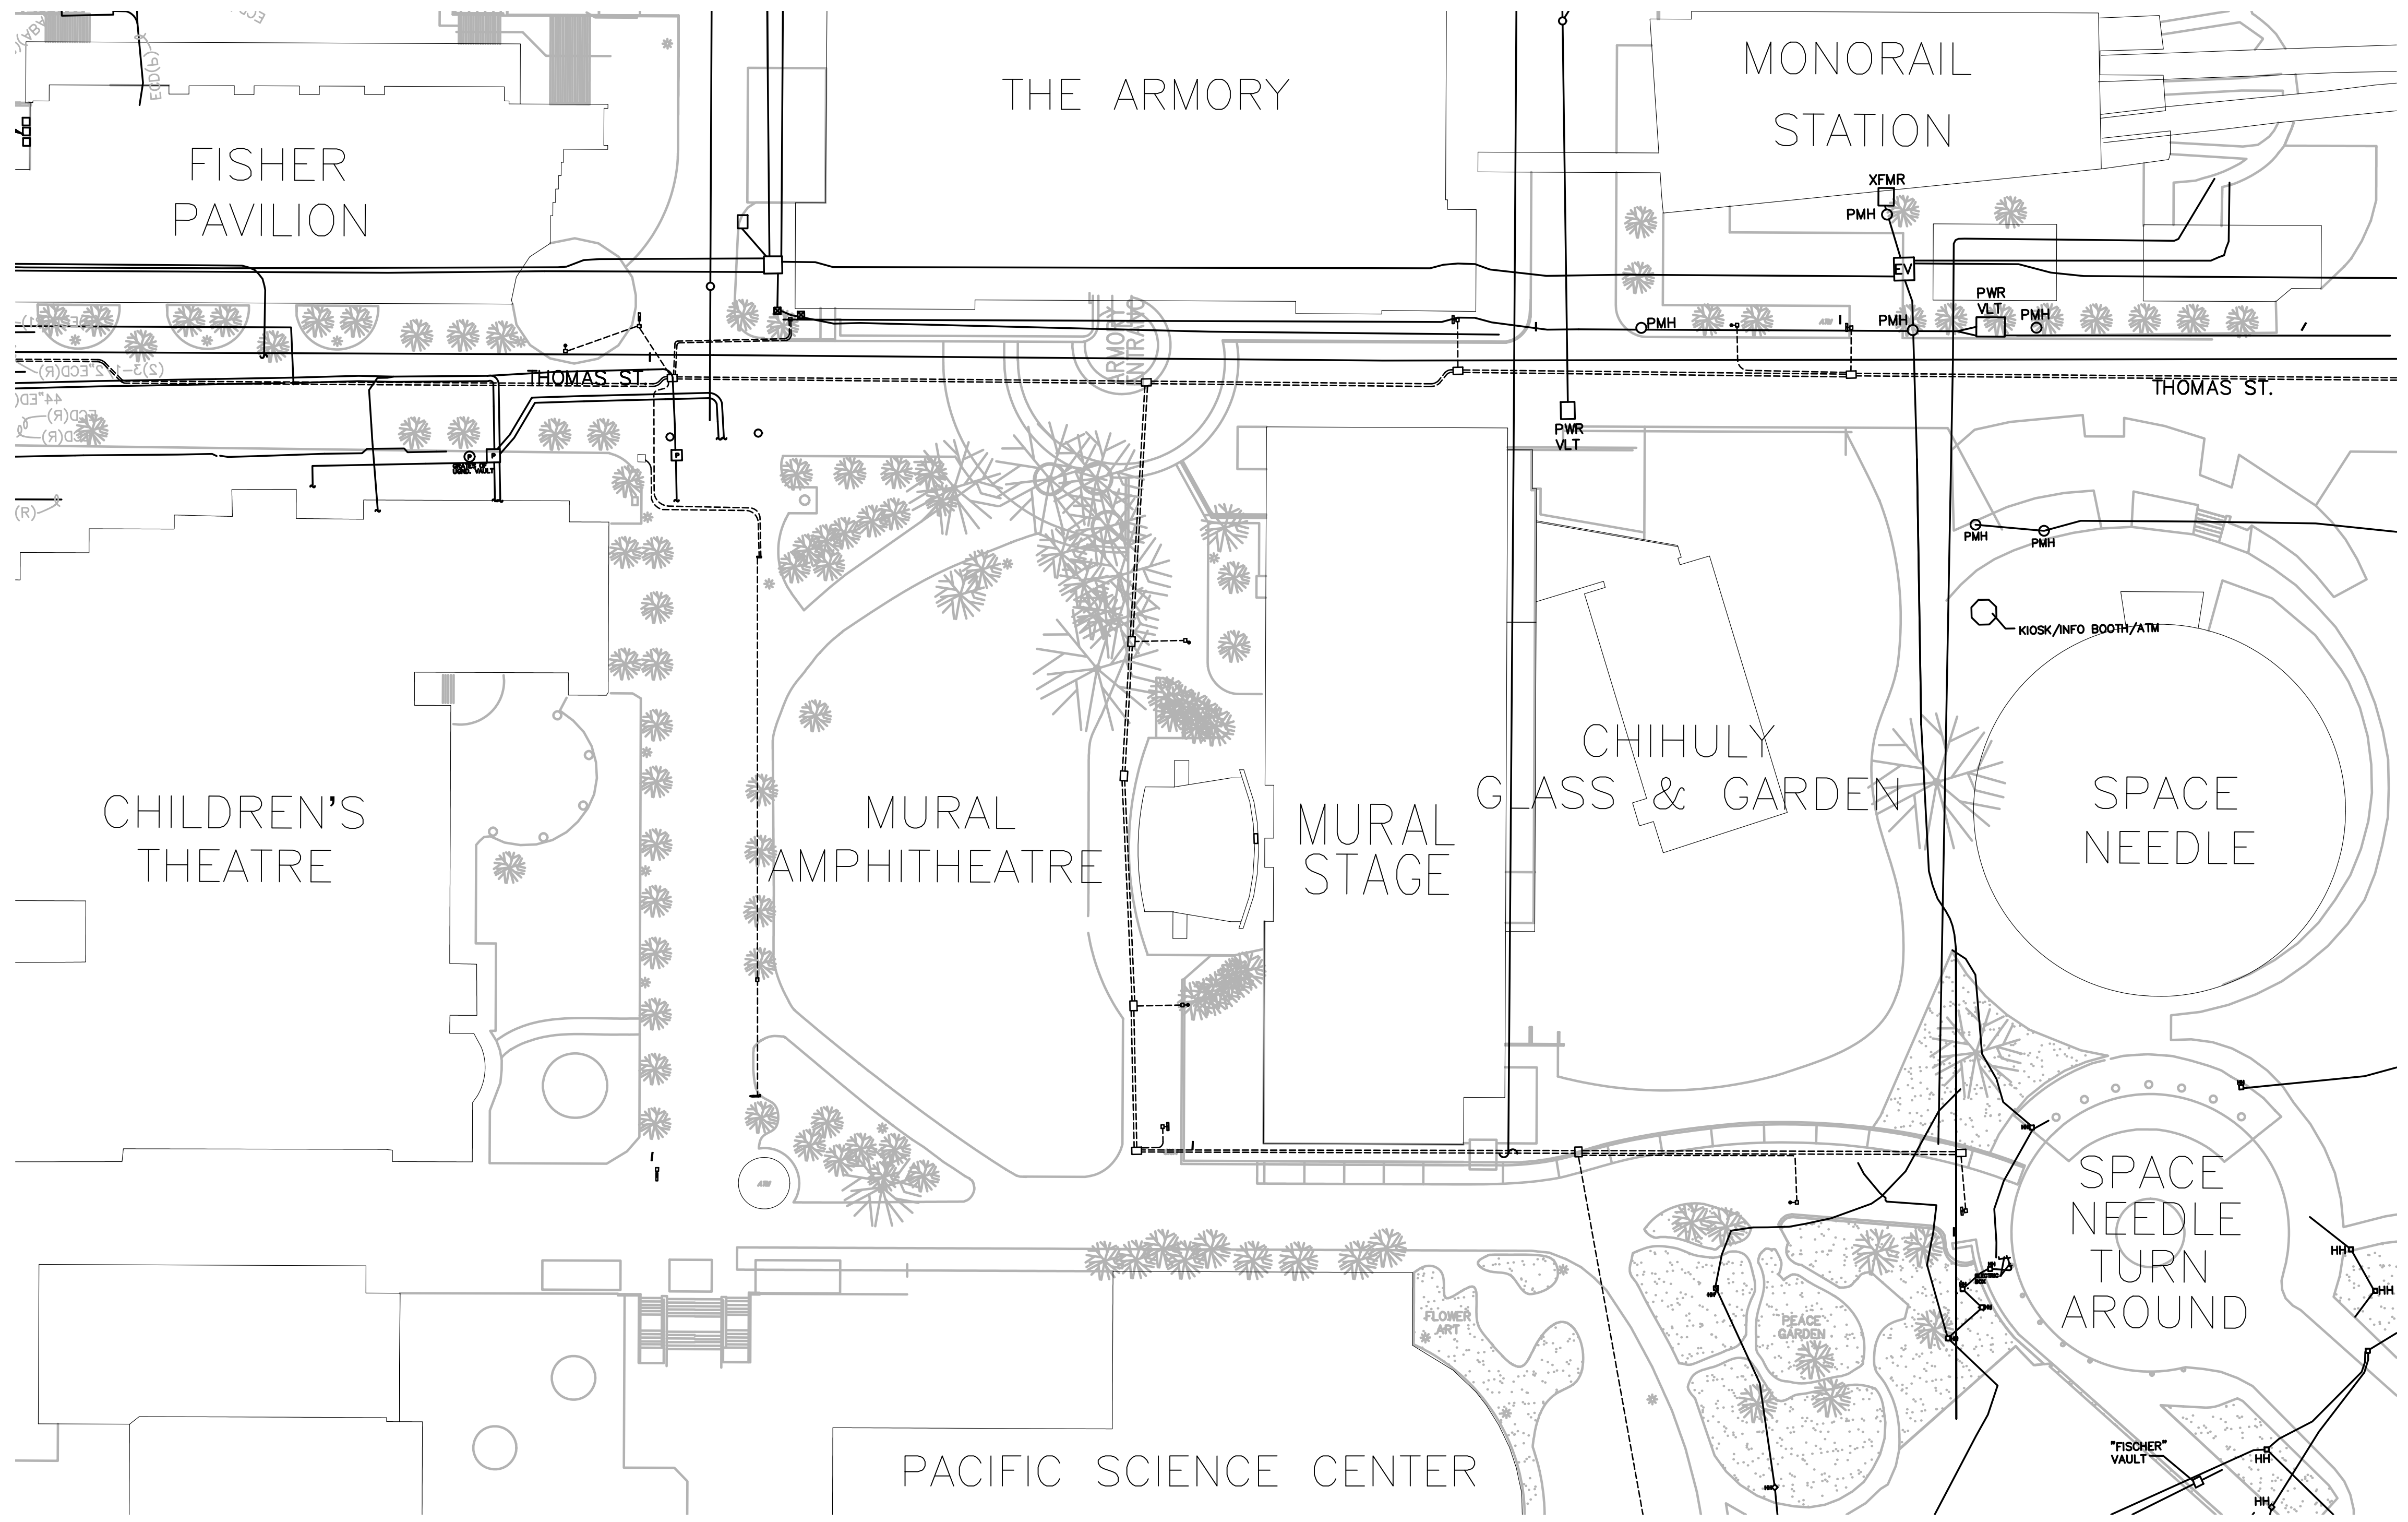

SECTOR PLAN
SCALE: 1" = 40'-0"

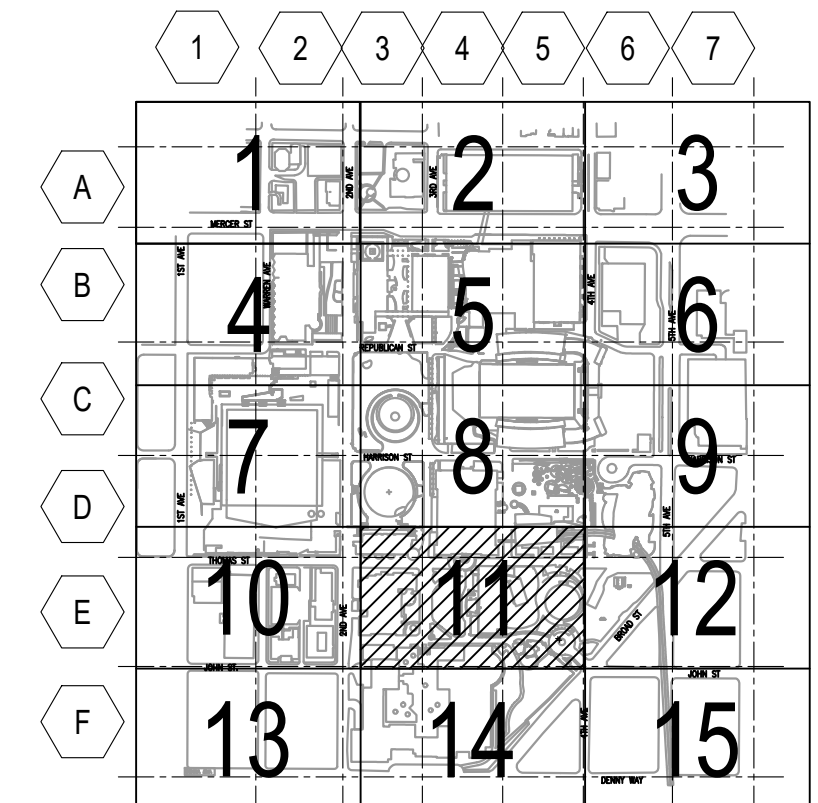

KEY PLAN
SCALE: N.T.S.

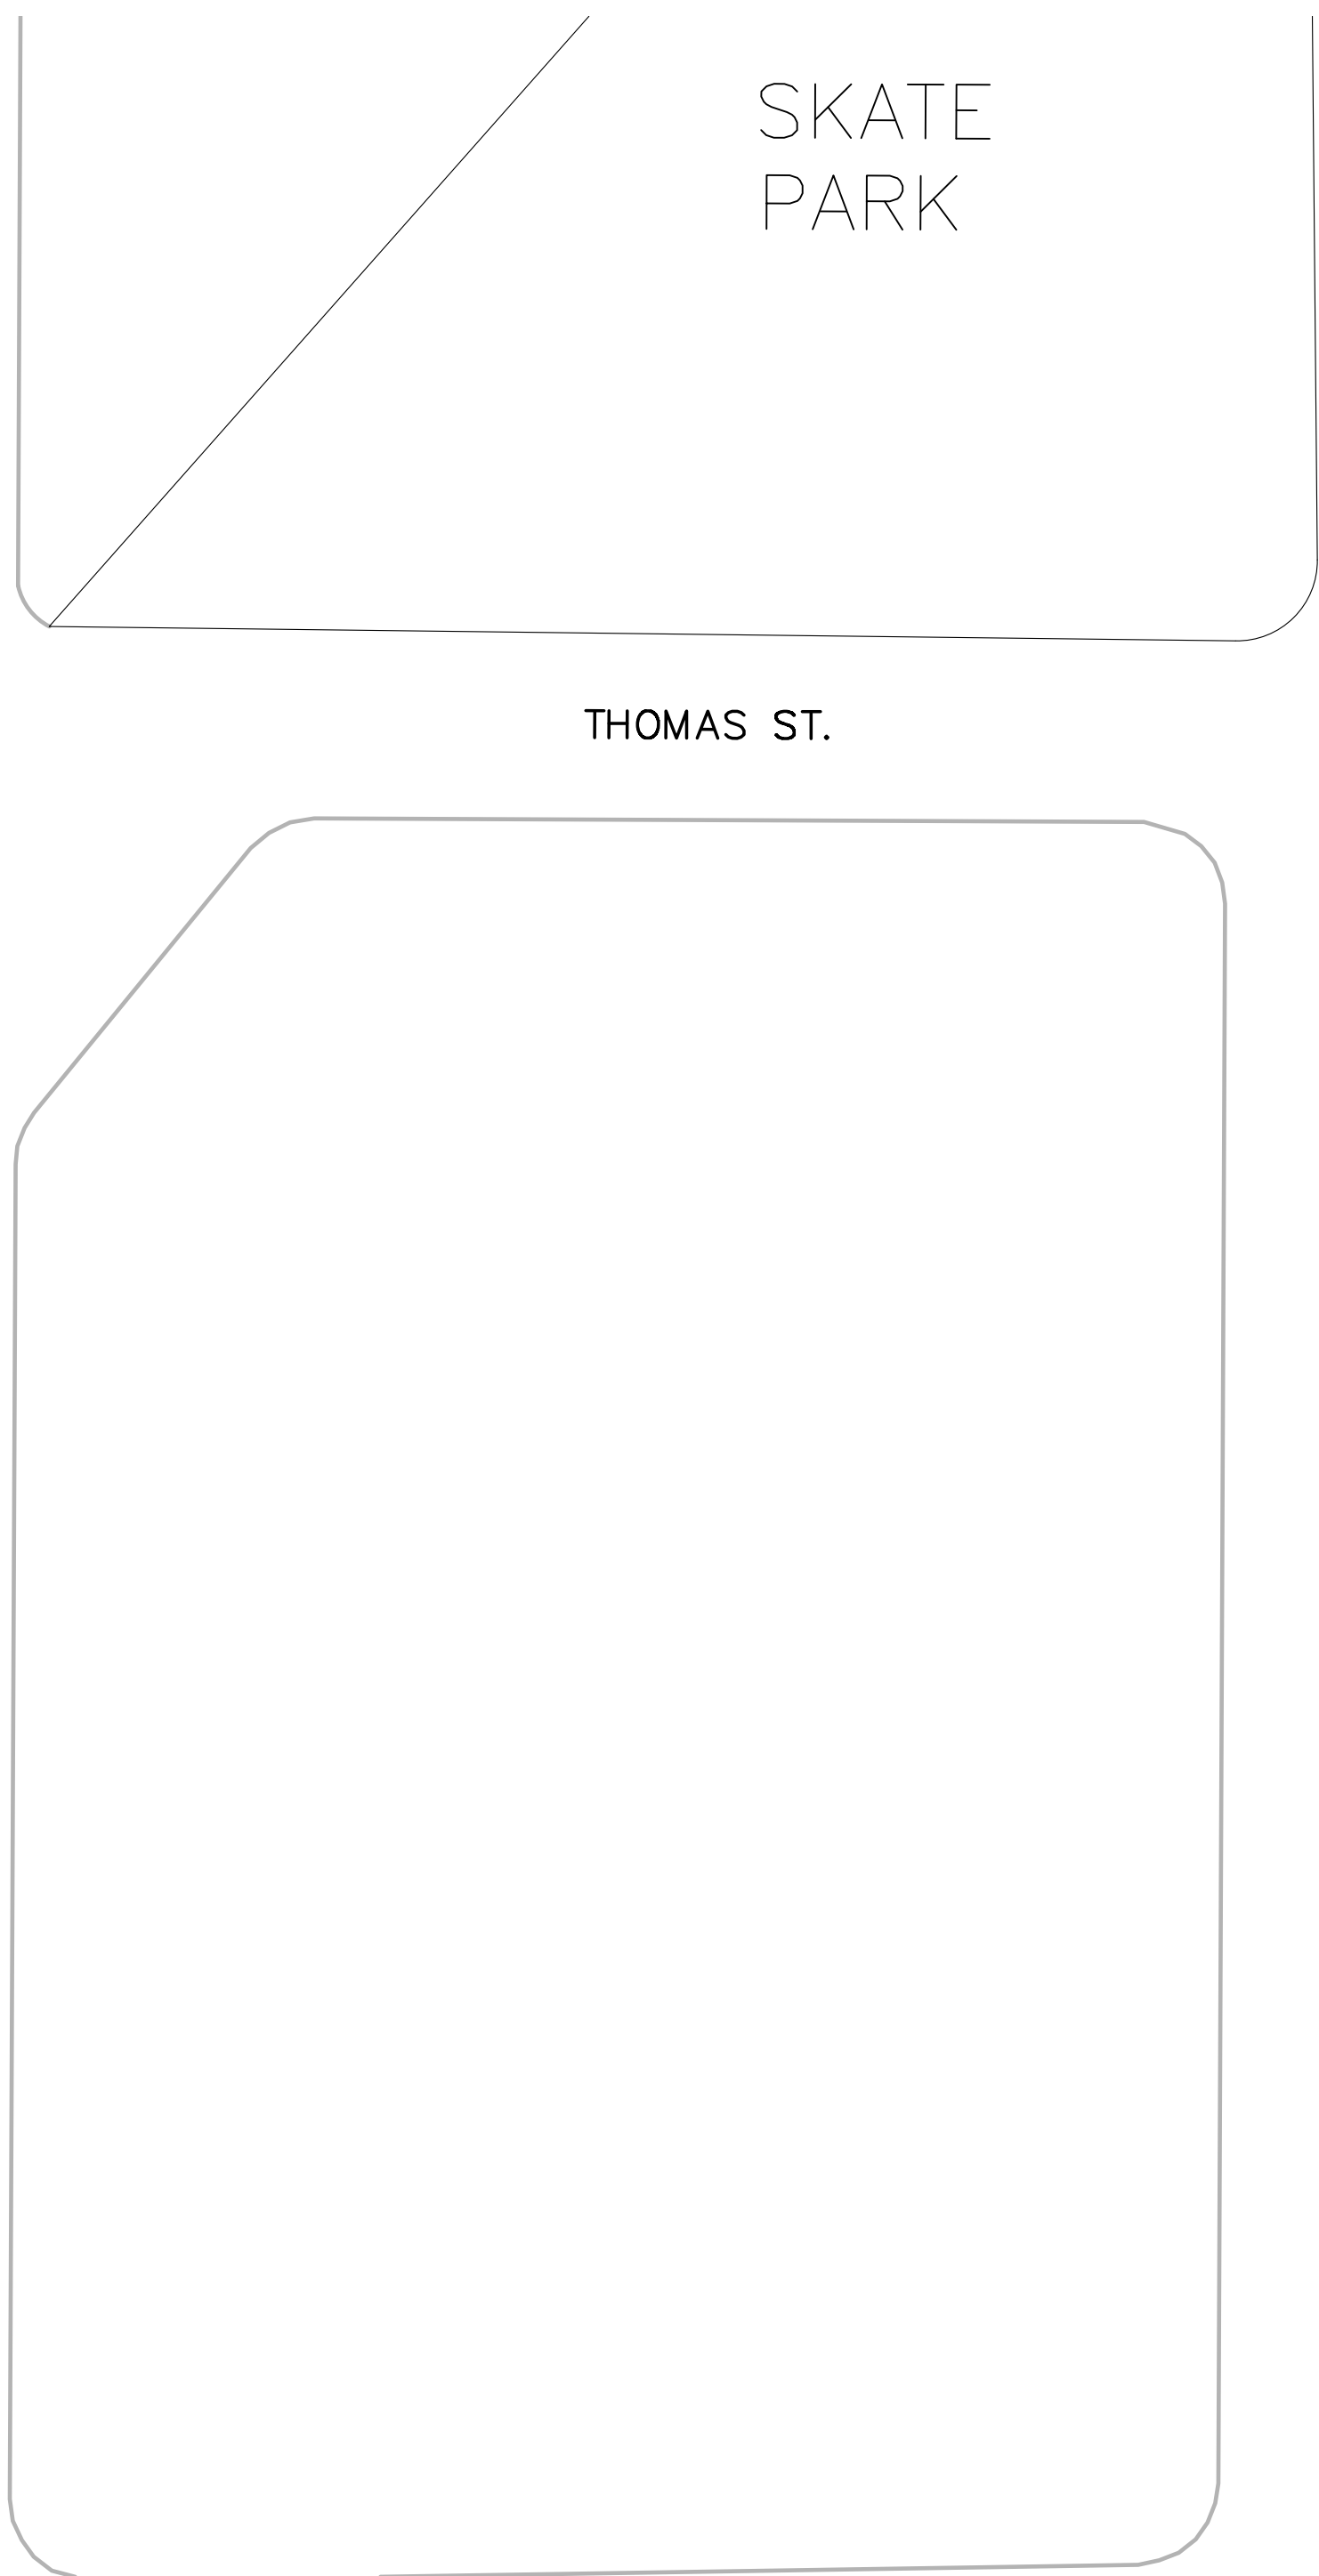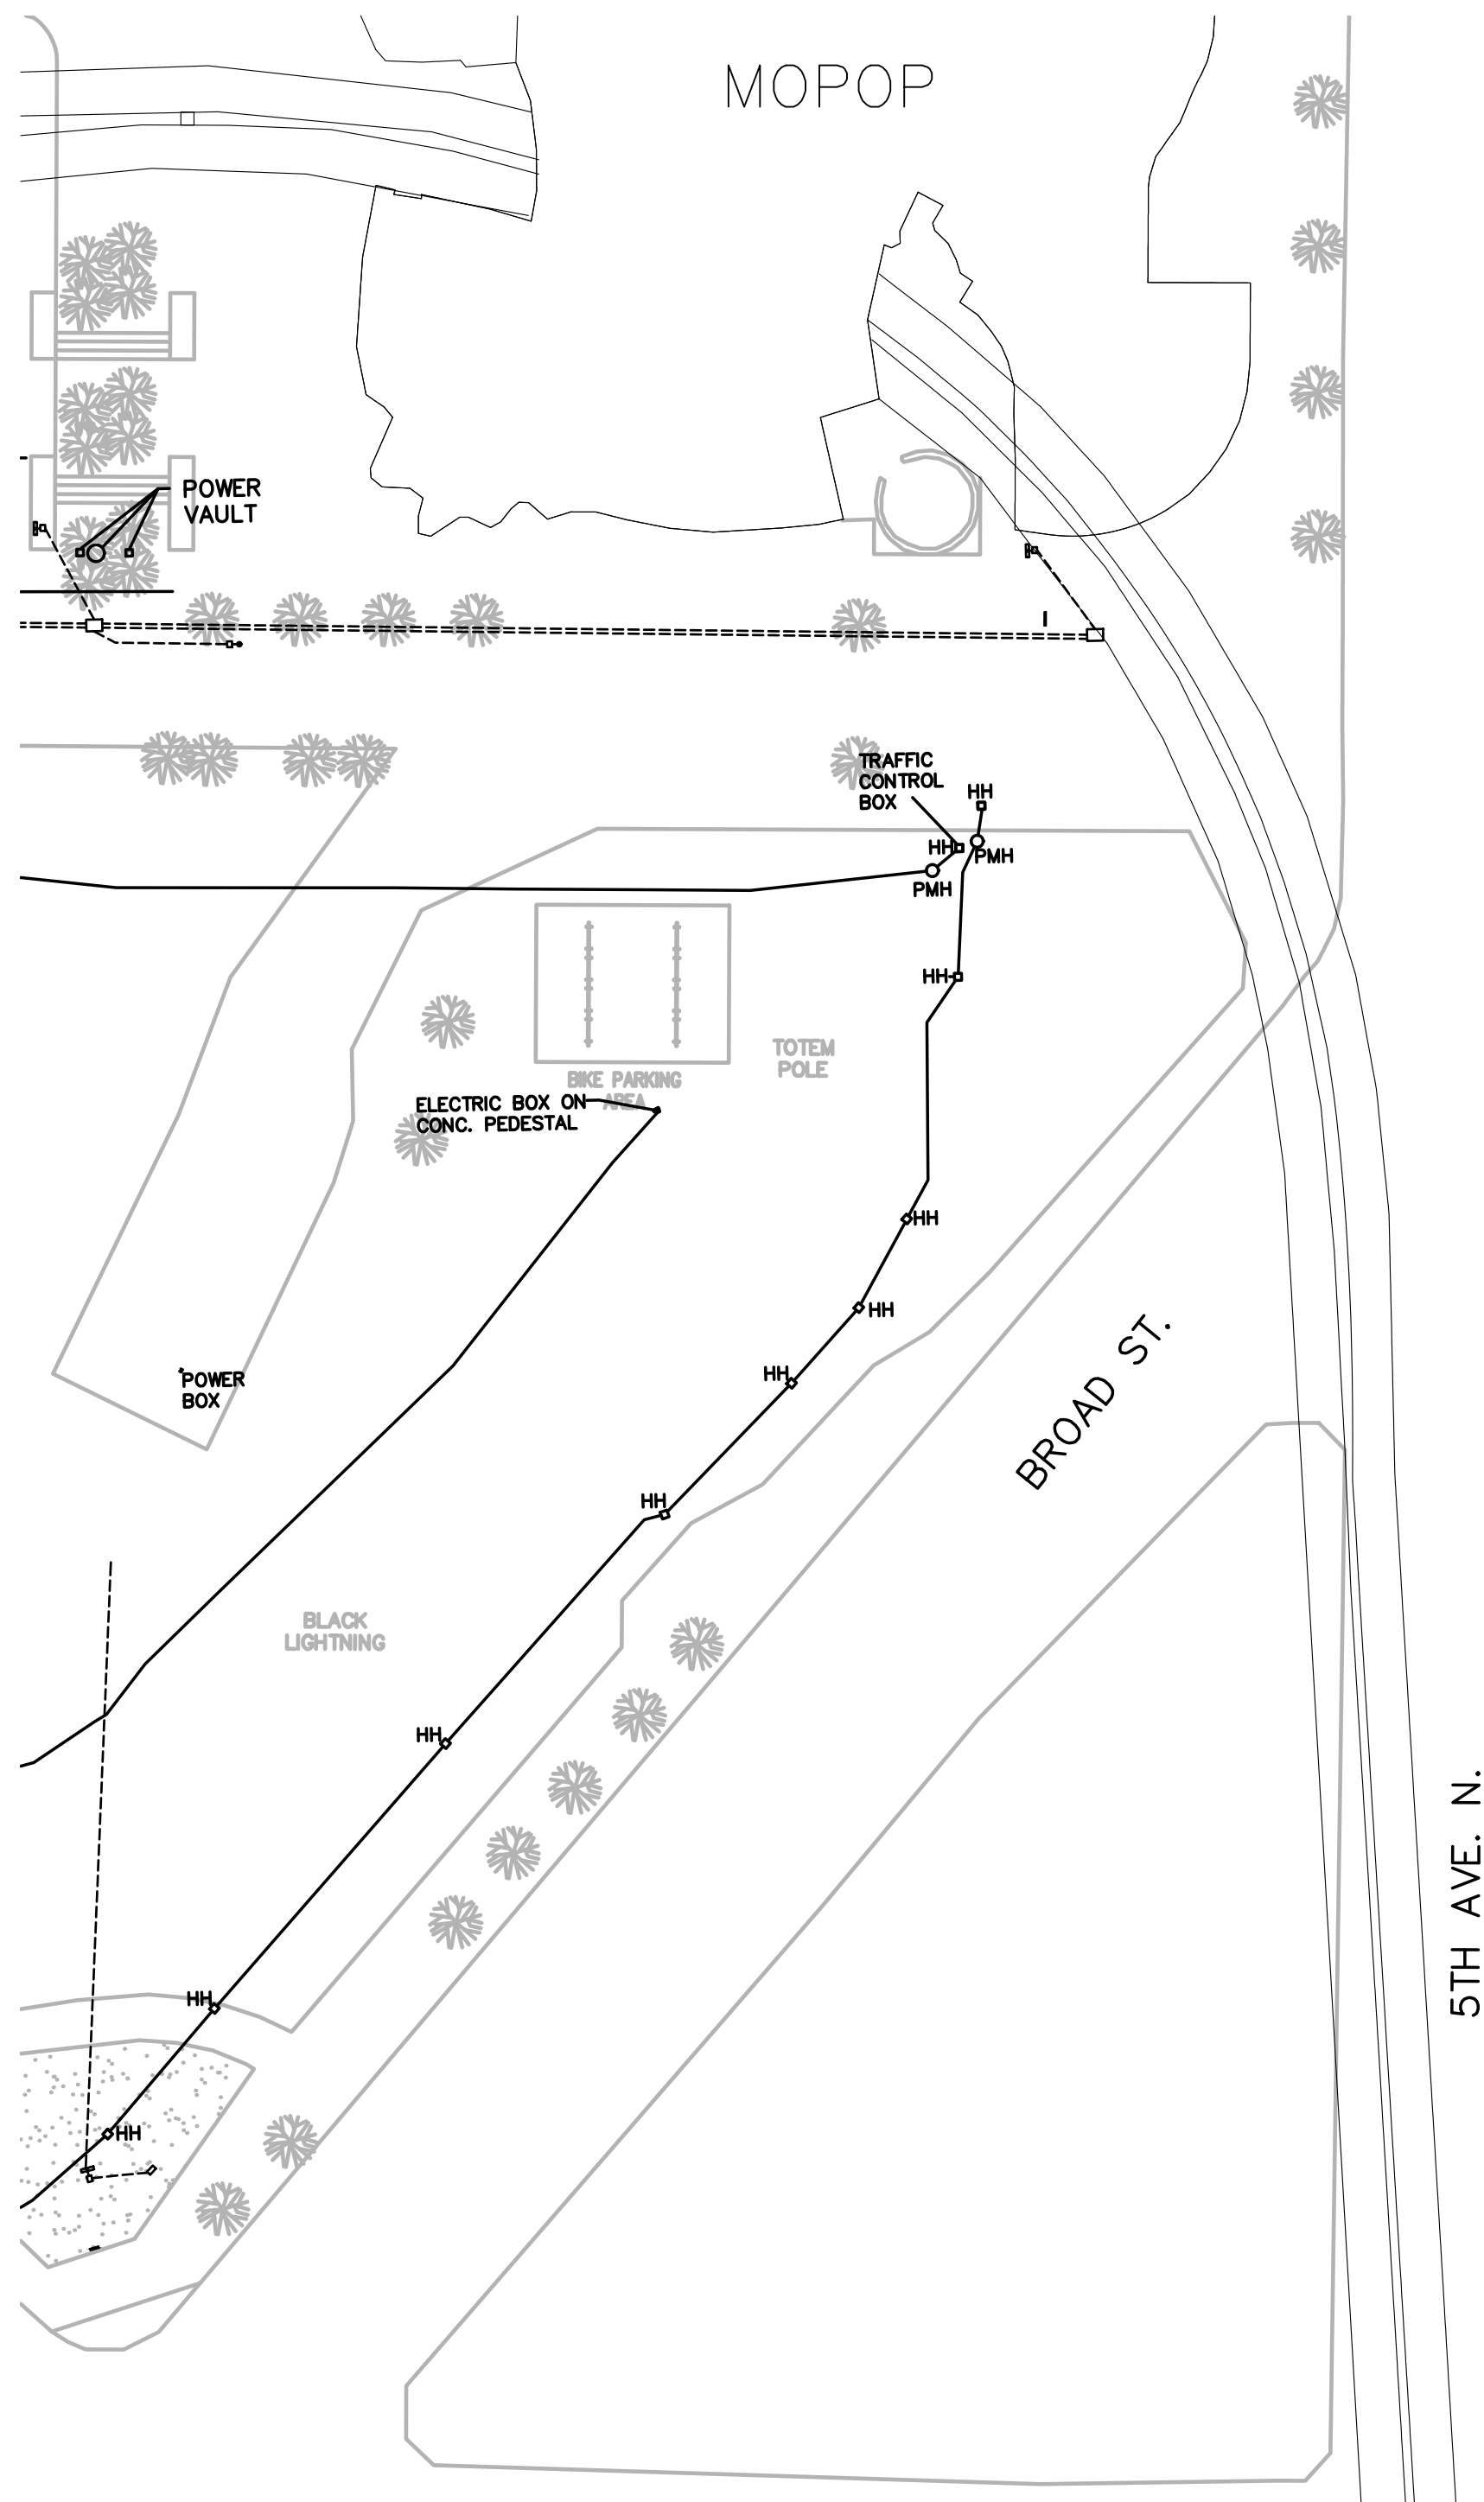

SECTOR PLAN
SCALE: 1" = 40'-0"



LEGEND


NOT USED

GENERAL NOTES

1. NOT USED

KEYED NOTES

① NOT USED

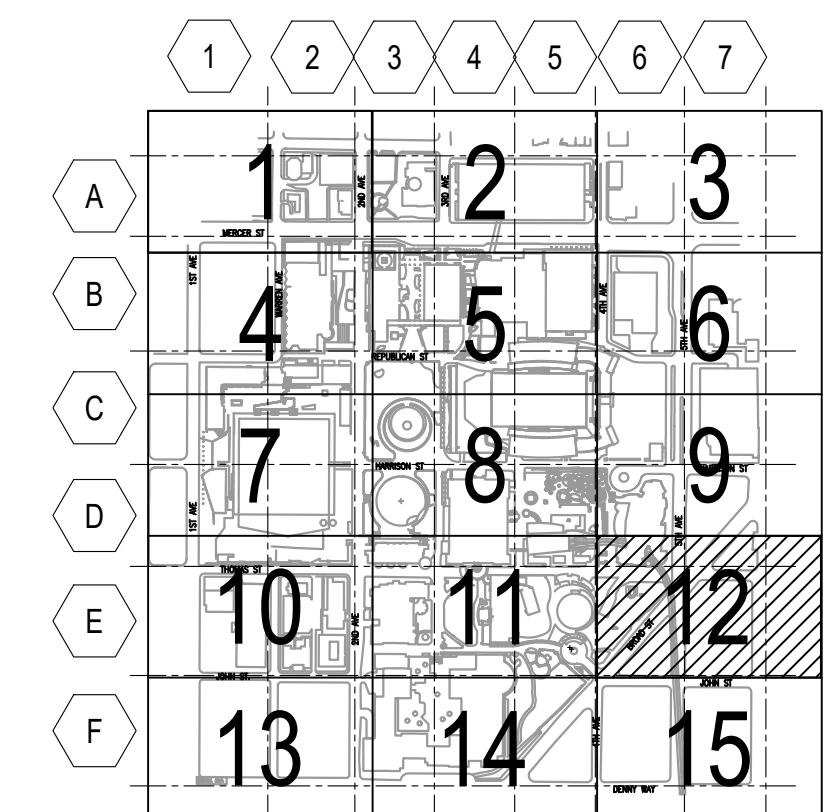

KEY PLAN
SCALE: N.T.S.



SEATTLE CENTER
CAMPUS
SEATTLE CENTER BASEMAP
PROJECT PHASE



HARRIS GROUP PROJ# 12688.03

REVISIONS

NO.	DATE	DESCRIPTION
△ 1	10/11/22	-


APPROVALS
DESIGNED: -
DRAWN: -
CHECKED: -
APPROVED: -

SCALE: AS NOTED
SHEET TITLE
**UTILITY POWER
SECTOR 12**

SHEET NUMBER
UP12
FILE NUMBER
12688.03.UTLTPWR_MASTER


PRELIMINARY SKETCH

Save Date: 12/5/22 By: Cosgrove, Leo File Location: U:\0012688.02\Drawings\Elec\12688.03\Utilitypwr_Master.dwg

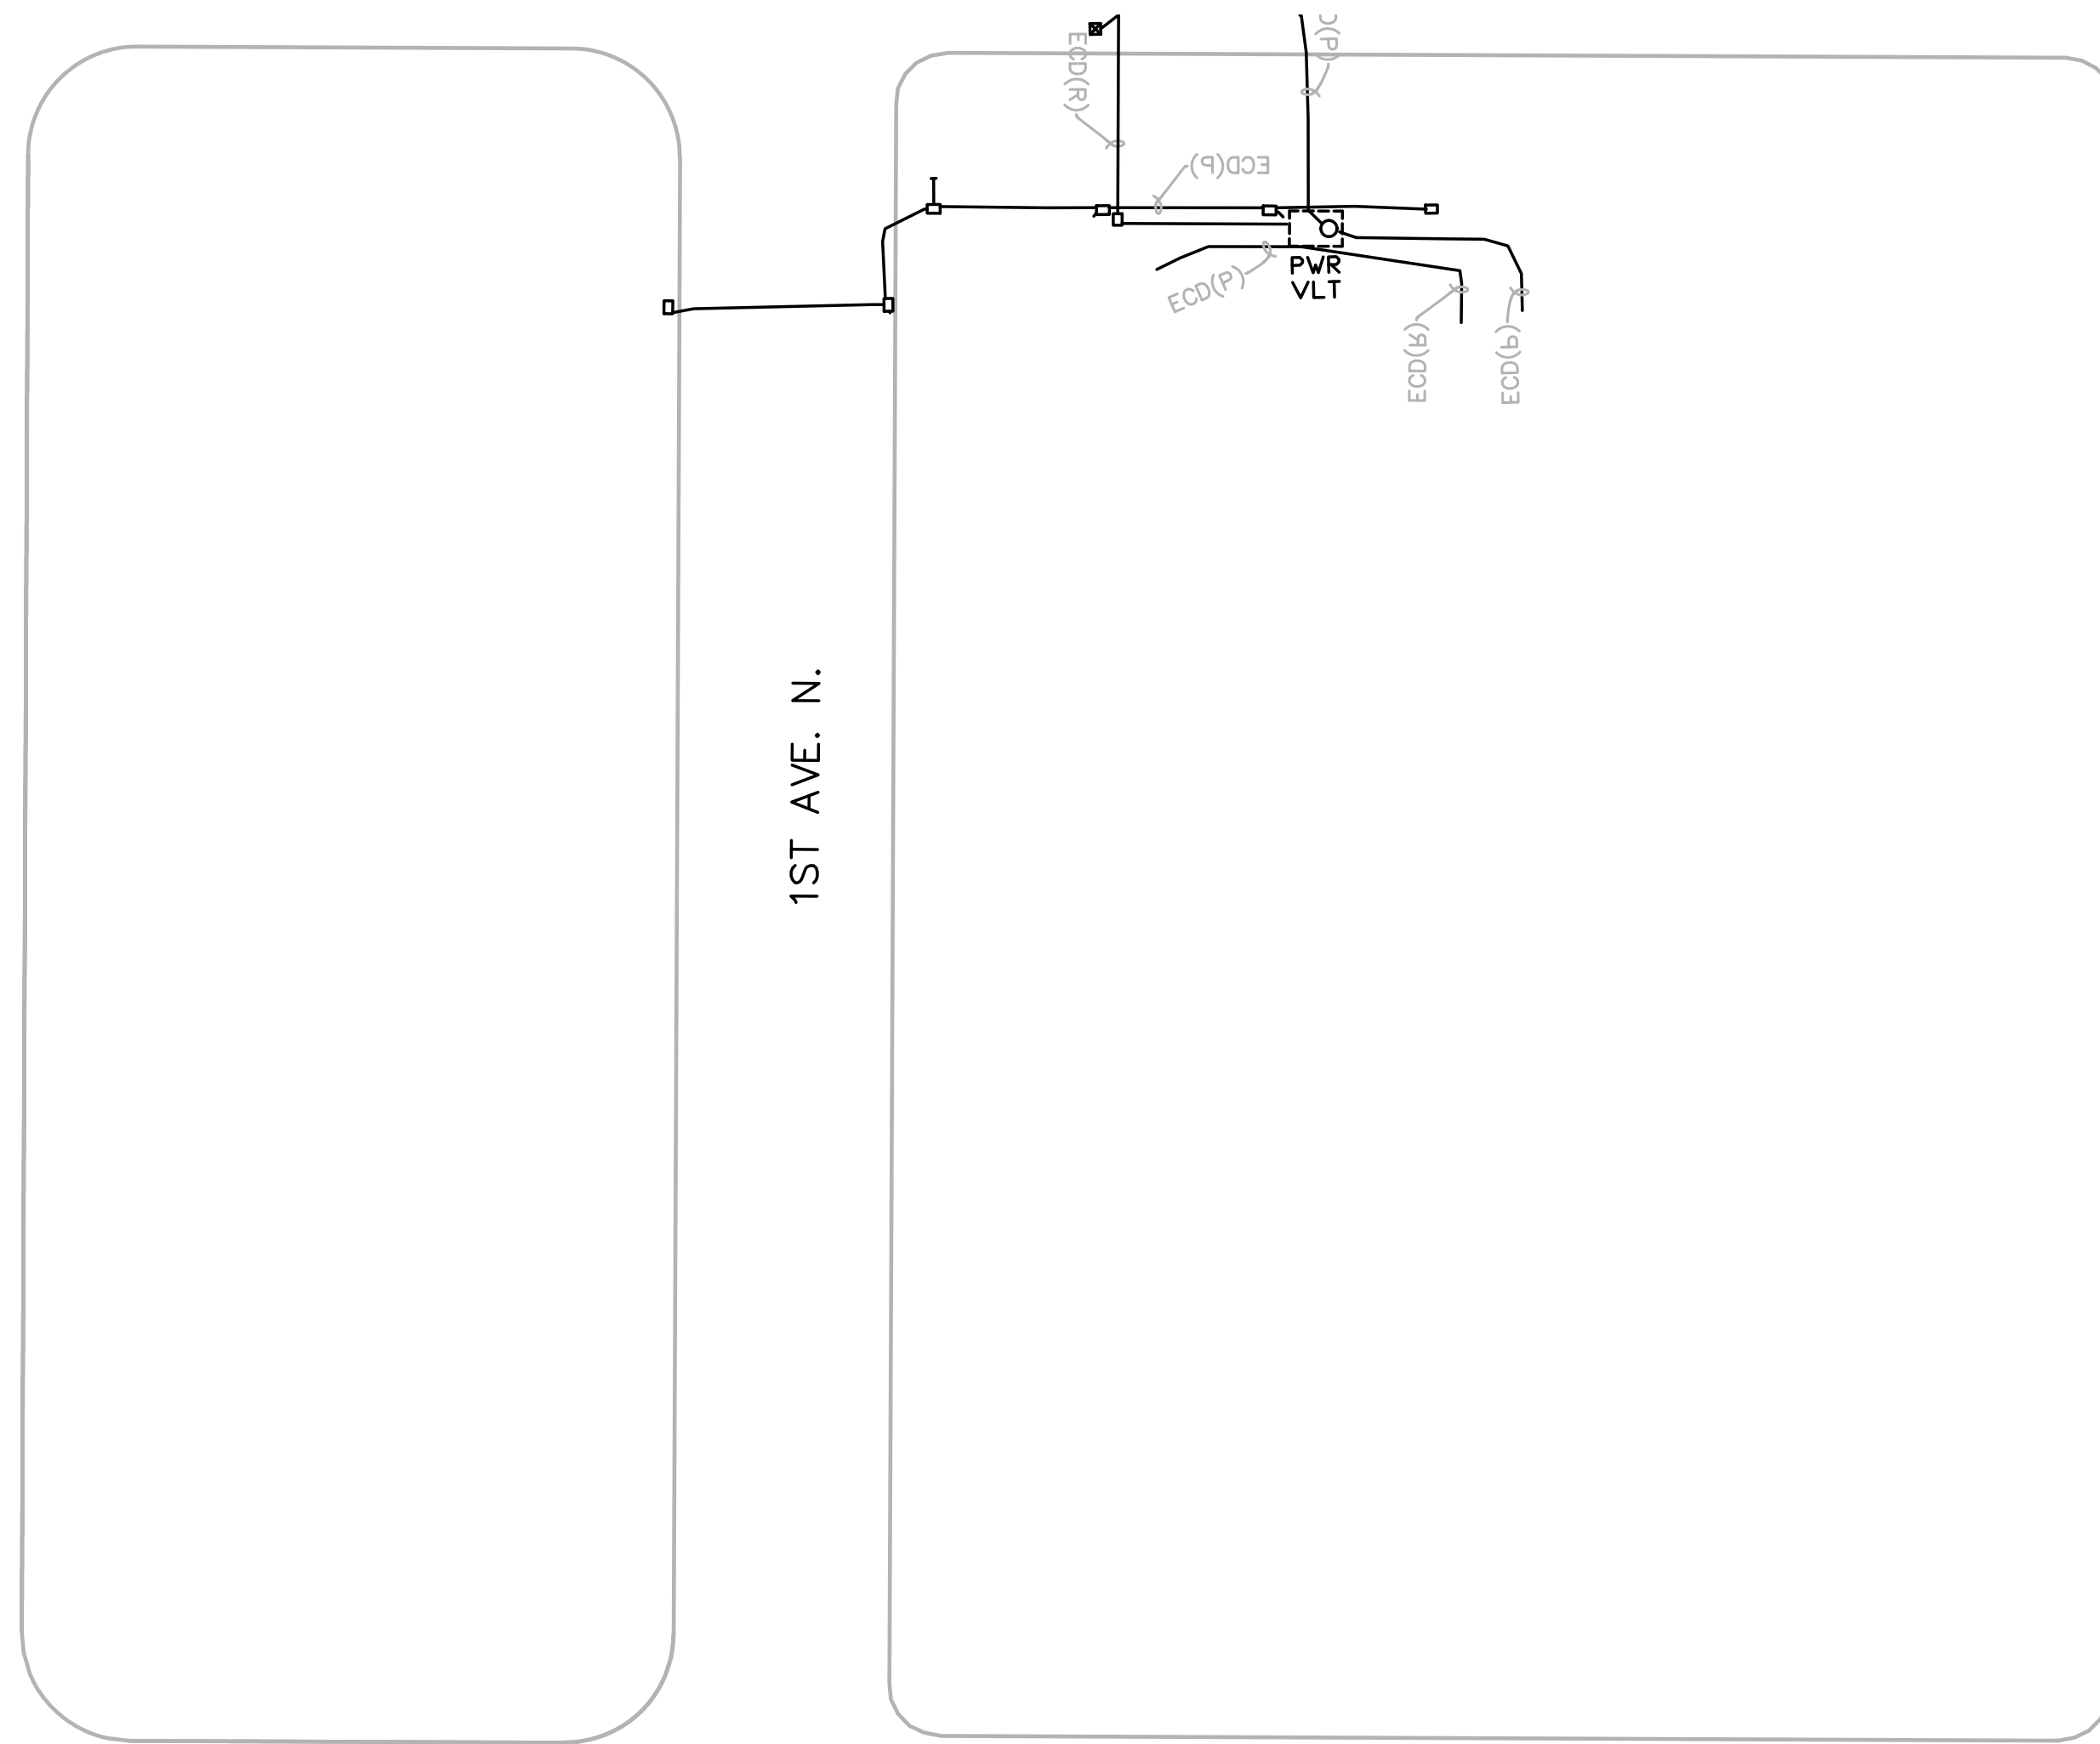

DENNY WAY

WARREN AVE. N.

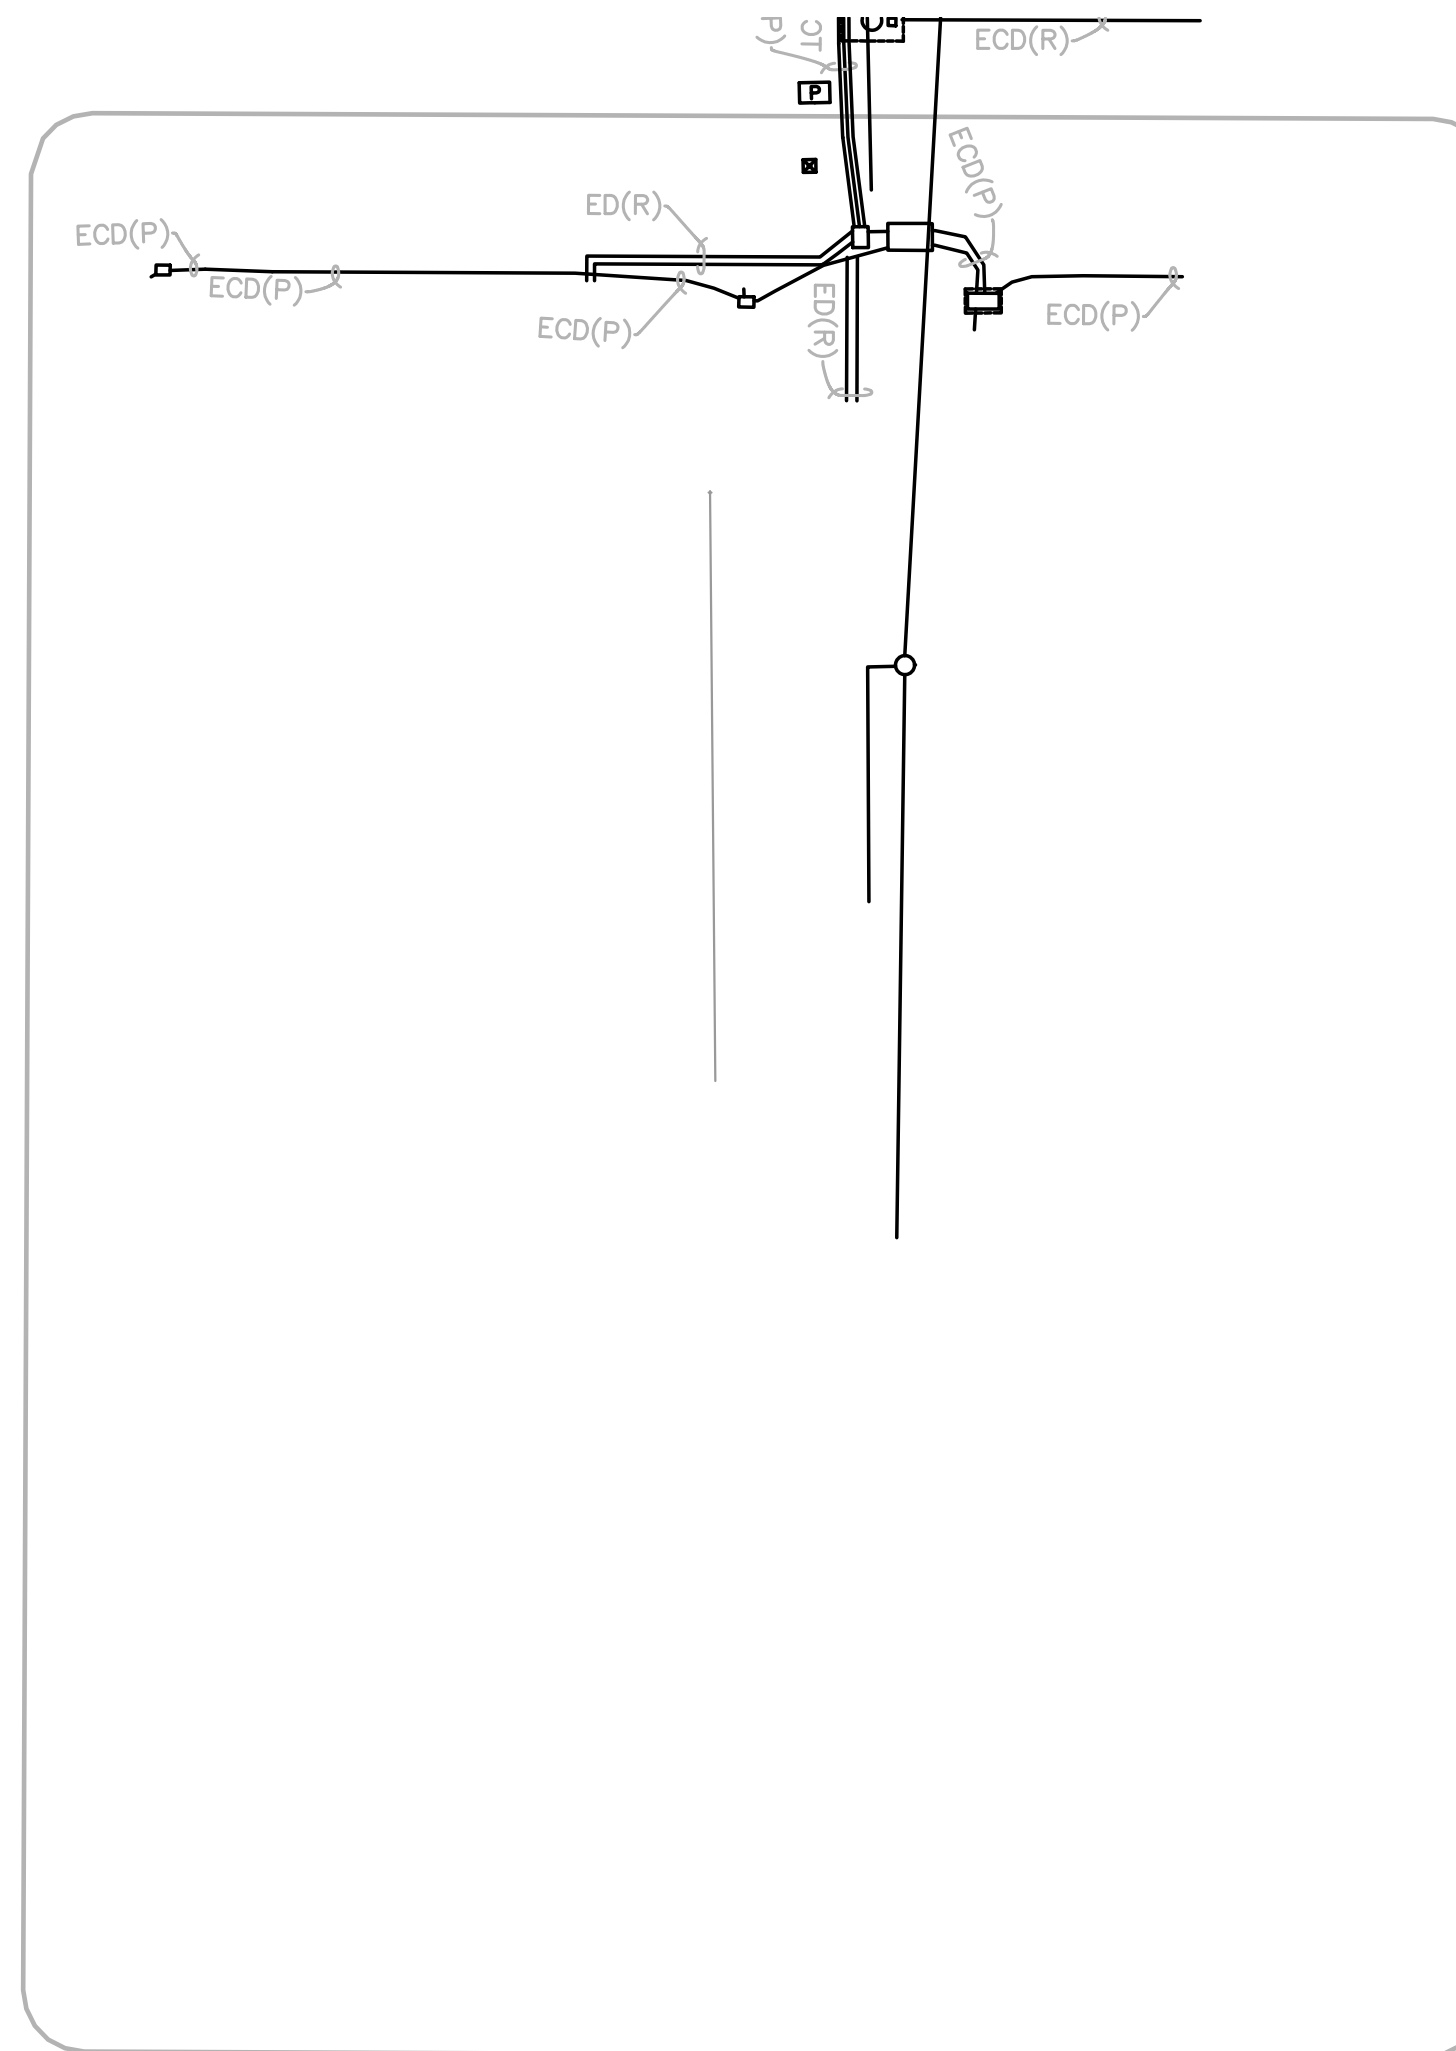

DENNY WAY

2ND AVE N.

SECTOR PLAN
SCALE: 1" = 40'-0"



LEGEND


NOT USED

GENERAL NOTES

1. NOT USED

KEYED NOTES

① NOT USED

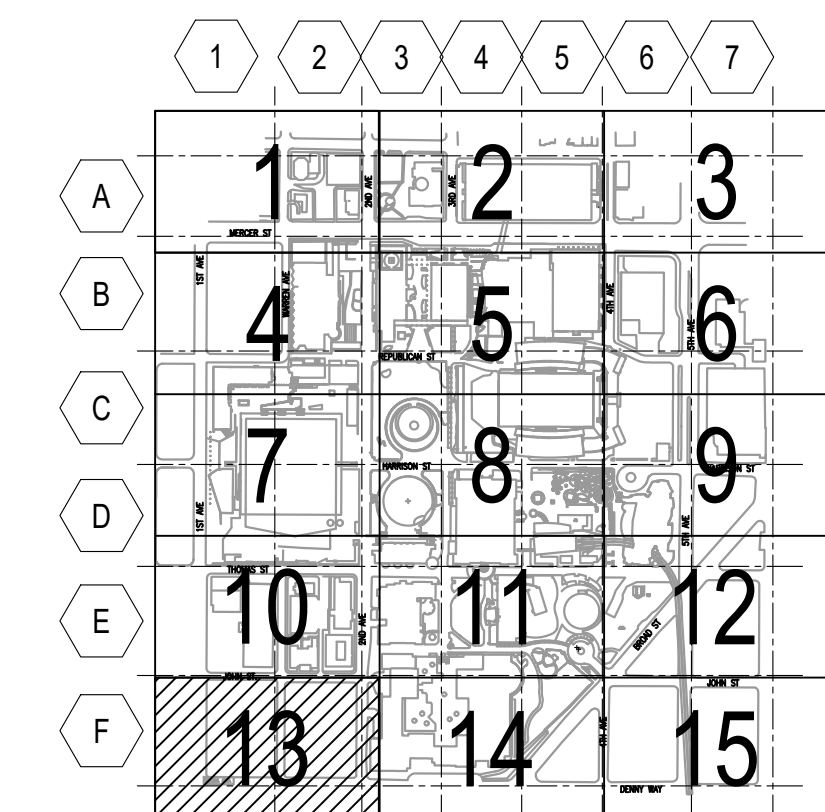

KEY PLAN
SCALE: N.T.S.



305 HARRISON STREET
SEATTLE, WA 98109-4695
TEL. (206) 684-7117
FAX. (206) 386-9091
WWW.SEATTLECENTER.COM

APPROVED BY SEATTLE CENTER
Redevelopment _____
Date _____
APPROVED FOR ADMINISTERING: Liz Alzner
Director, City Purchasing and Contracting Services
SEATTLE, WASHINGTON

BY: _____
Date _____
CITY PURCHASING AND CONTRACTING SERVICES
PROJECT _____

SEATTLE CENTER
CAMPUS
SEATTLE CENTER BASEMAP
PROJECT PHASE

CONSULTANT



HARRIS GROUP PROJ# 12688.03

REVISIONS

NO.	DATE	DESCRIPTION
△ 10/11/22	-	-

APPROVALS

DESIGNED: -

DRAWN: -

CHECKED: -

APPROVED: -

SCALE: AS NOTED

SHEET TITLE

**UTILITY POWER
SECTOR 13**

SHEET NUMBER


UP13

FILE NUMBER

12688.03.UTLTYPWR_MASTER

PRELIMINARY SKETCH

Save Date: 12/5/22 By: Cosgrove, Leo File Location: U:\0012688.02\Drawings\Elec\12688.03\Utilitypwr_Master.dwg

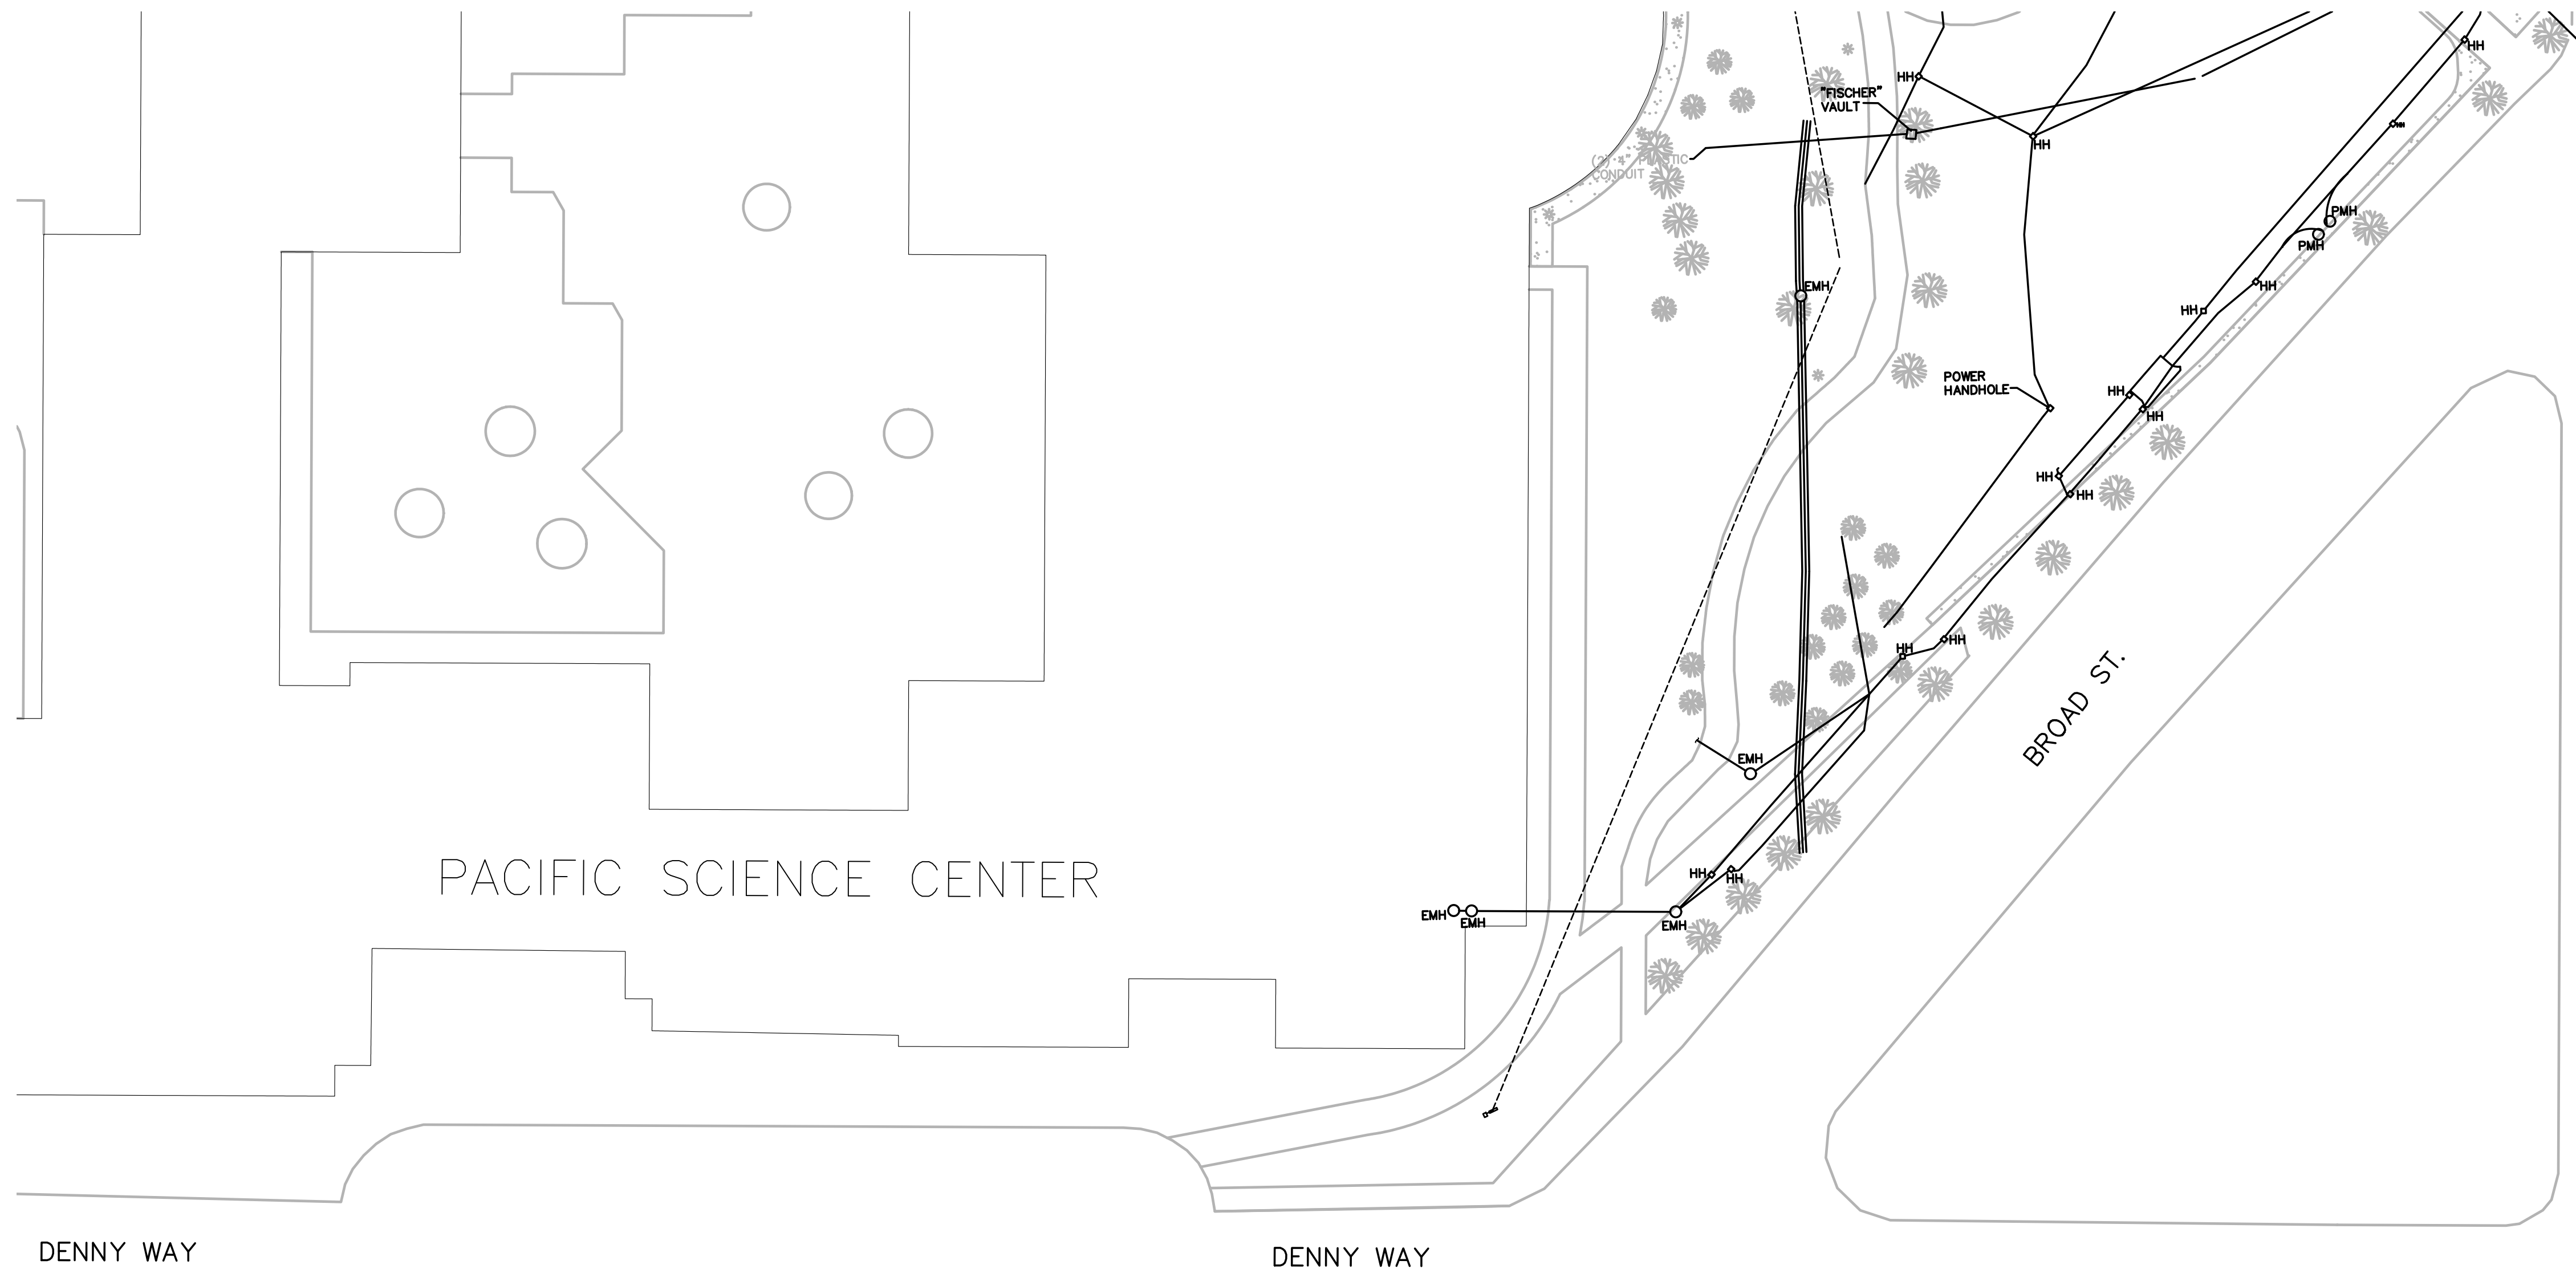

SECTOR PLAN
SCALE: 1" = 40'-0"

LEGEND


NOT USED

GENERAL NOTES

1. NOT USED

KEYED NOTES

1. NOT USED

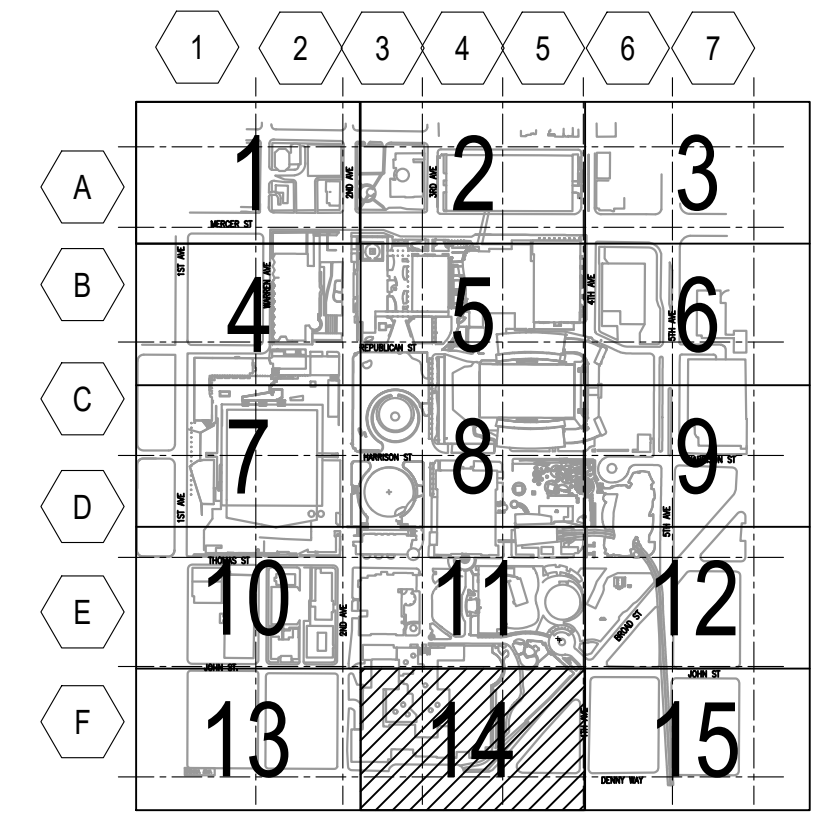

KEY PLAN
SCALE: N.T.S.

seattlecenter
305 HARRISON STREET
SEATTLE, WA 98109-4695
TEL. (206) 684-7117
FAX. (206) 386-9091
WWW.SEATTLECENTER.COM

APPROVED BY SEATTLE CENTER
Redevelopment: _____
Date: _____
APPROVED FOR ADMINISTERING:
Liz Alzner
Director, City Purchasing and Contracting Services
SEATTLE, WASHINGTON

BY: _____
Date: _____
PROJECT: _____

SEATTLE CENTER
CAMPUS
SEATTLE CENTER BASEMAP
PROJECT PHASE



HARRIS GROUP PROJ# 12688.03

— REVISIONS —


NO.	DATE	DESCRIPTION
1	10/11/22	-

— APPROVALS —
DESIGNED: -
DRAWN: -
CHECKED: -
APPROVED: -

SCALE: AS NOTED
— SHEET TITLE —
**UTILITY POWER
SECTOR 14**
— SHEET NUMBER —
UP14
— FILE NUMBER —
12688.03.UTLTYPWR_MASTER

PRELIMINARY SKETCH

Save Date: 12/5/22 By: Cosgrove, Leo File Location: U:\0012688.02\Drawings\Elec\12688.03\Utilitypwr_Master.dwg

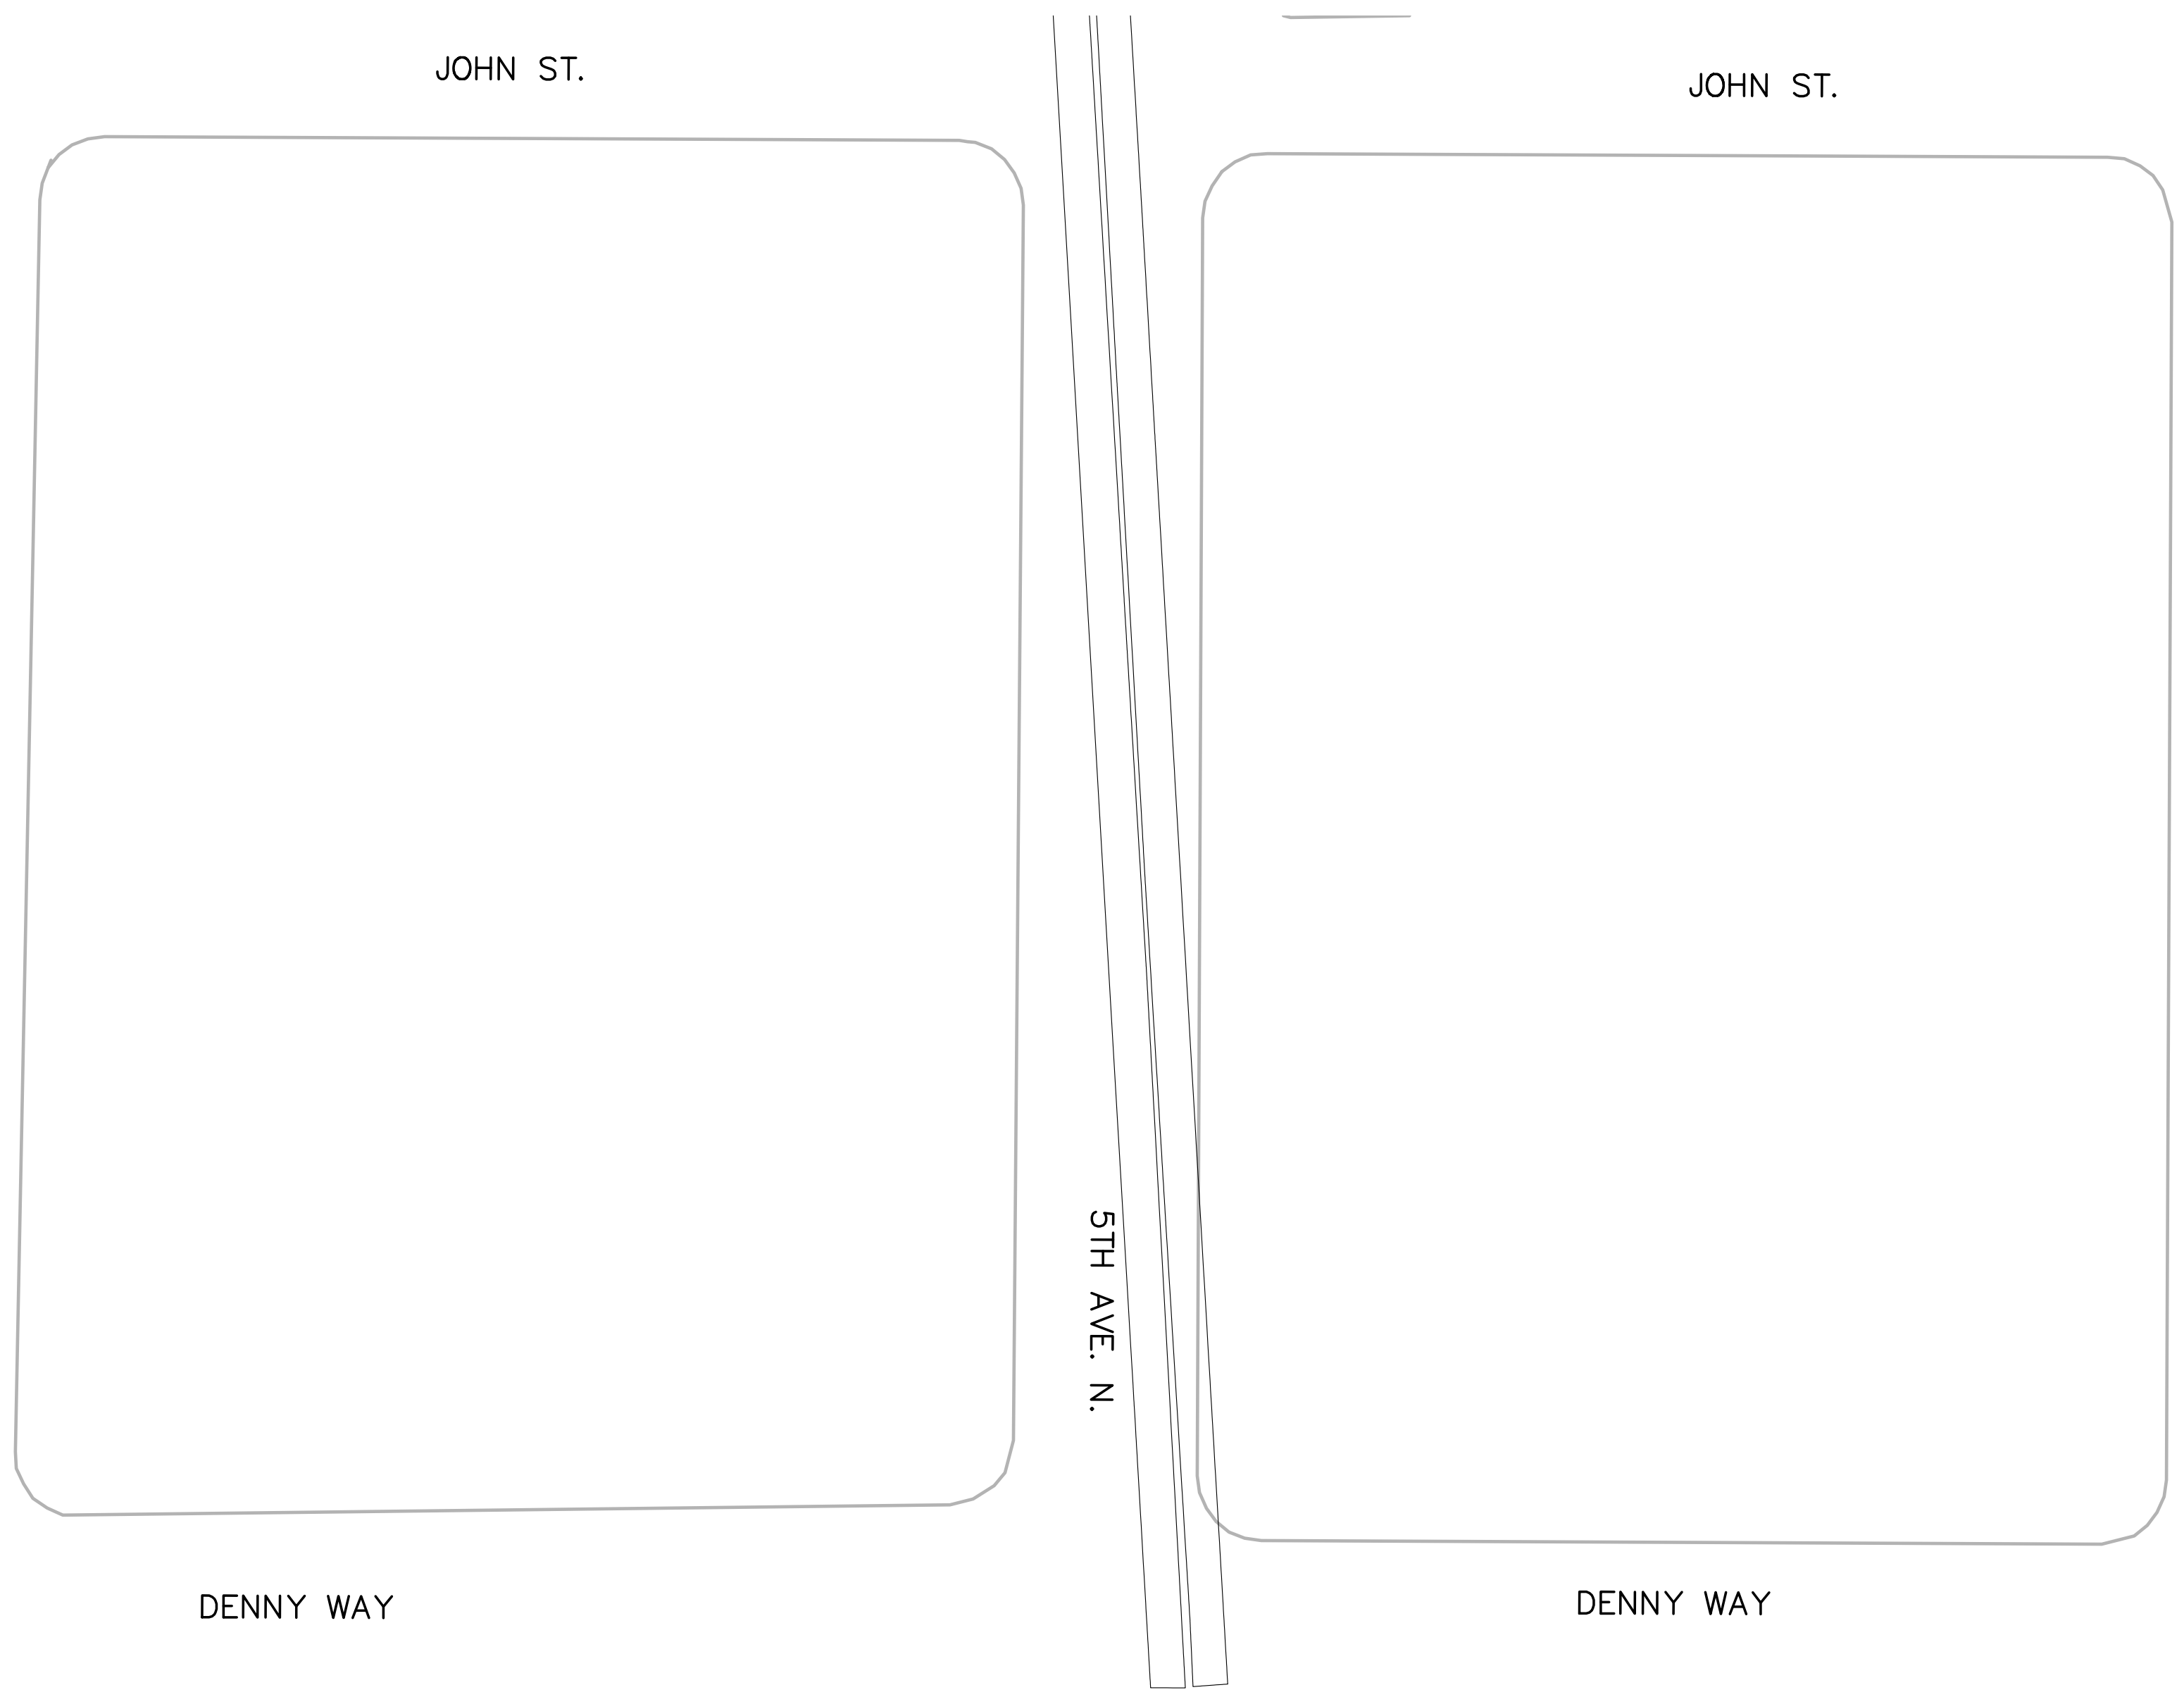

SECTOR PLAN
SCALE: 1" = 40'-0"



LEGEND


NOT USED

GENERAL NOTES

1. NOT USED

KEYED NOTES

① NOT USED

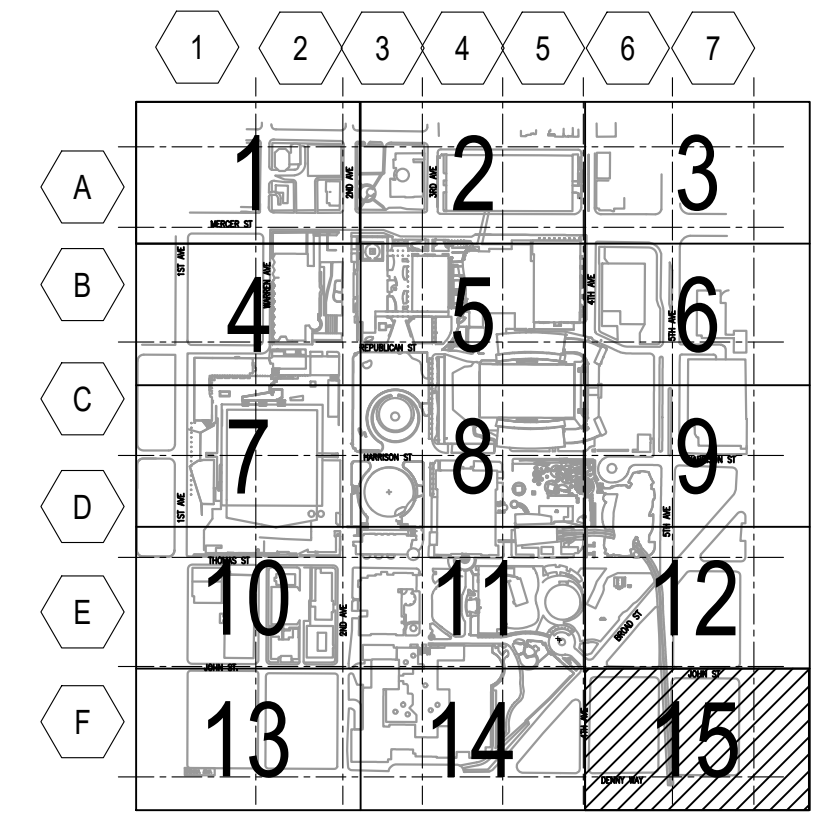

KEY PLAN
SCALE: N.T.S.



305 HARRISON STREET
SEATTLE, WA 98109-4695
TEL. (206) 684-7117
FAX. (206) 386-9091
WWW.SEATTLECENTER.COM

APPROVED BY SEATTLE CENTER
Redevelopment _____
Date _____
APPROVED FOR ADMINISTERING:
Liz Alzner
Director, City Purchasing and Contracting Services
SEATTLE, WASHINGTON

BY: _____
Date _____
PROJECT _____

SEATTLE CENTER
CAMPUS
SEATTLE CENTER BASEMAP
PROJECT PHASE



HARRIS GROUP PROJ# 12688.03

REVISIONS

NO.	DATE	DESCRIPTION
△ 1	10/11/22	-

APPROVALS
DESIGNED: -
DRAWN: -
CHECKED: -
APPROVED: -

SCALE: AS NOTED
SHEET TITLE
**UTILITY POWER
SECTOR 15**
SHEET NUMBER
UP15
FILE NUMBER
12688.03.UTLTPWR_MASTER

PRELIMINARY SKETCH